

MAIN CAMPUS FLOOR PLANS: PHASE 1A & PHASE 1B

MAIN CAMPUS FLOOR PLANS: Phase 1A & Phase 1B

PHASE 1A

JPS MAIN LOWER LEVEL - PATIENT CARE PAVILION LOWER LEVEL



* No activity at this level for this phase.

PHASING LEGEND

- RENOVATION
- NEW CONSTRUCTION
- CHANGE IN FUNCTION
- VACATED
- DEMOLITION

CIRCULATION

- PUBLIC ELEVATOR
- STAFF ELEVATOR
- MIXED ELEVATOR
- PUBLIC ENTRANCE
- SERVICE ENTRANCE



PHASE 1B

JPS MAIN LOWER LEVEL - PATIENT CARE PAVILION LOWER LEVEL




* No activity at this level for this phase.

PHASING LEGEND

- RENOVATION
- NEW CONSTRUCTION
- CHANGE IN FUNCTION
- VACATED
- DEMOLITION

CIRCULATION


- PUBLIC ELEVATOR
- STAFF ELEVATOR
- MIXED ELEVATOR
- PUBLIC ENTRANCE
- SERVICE ENTRANCE

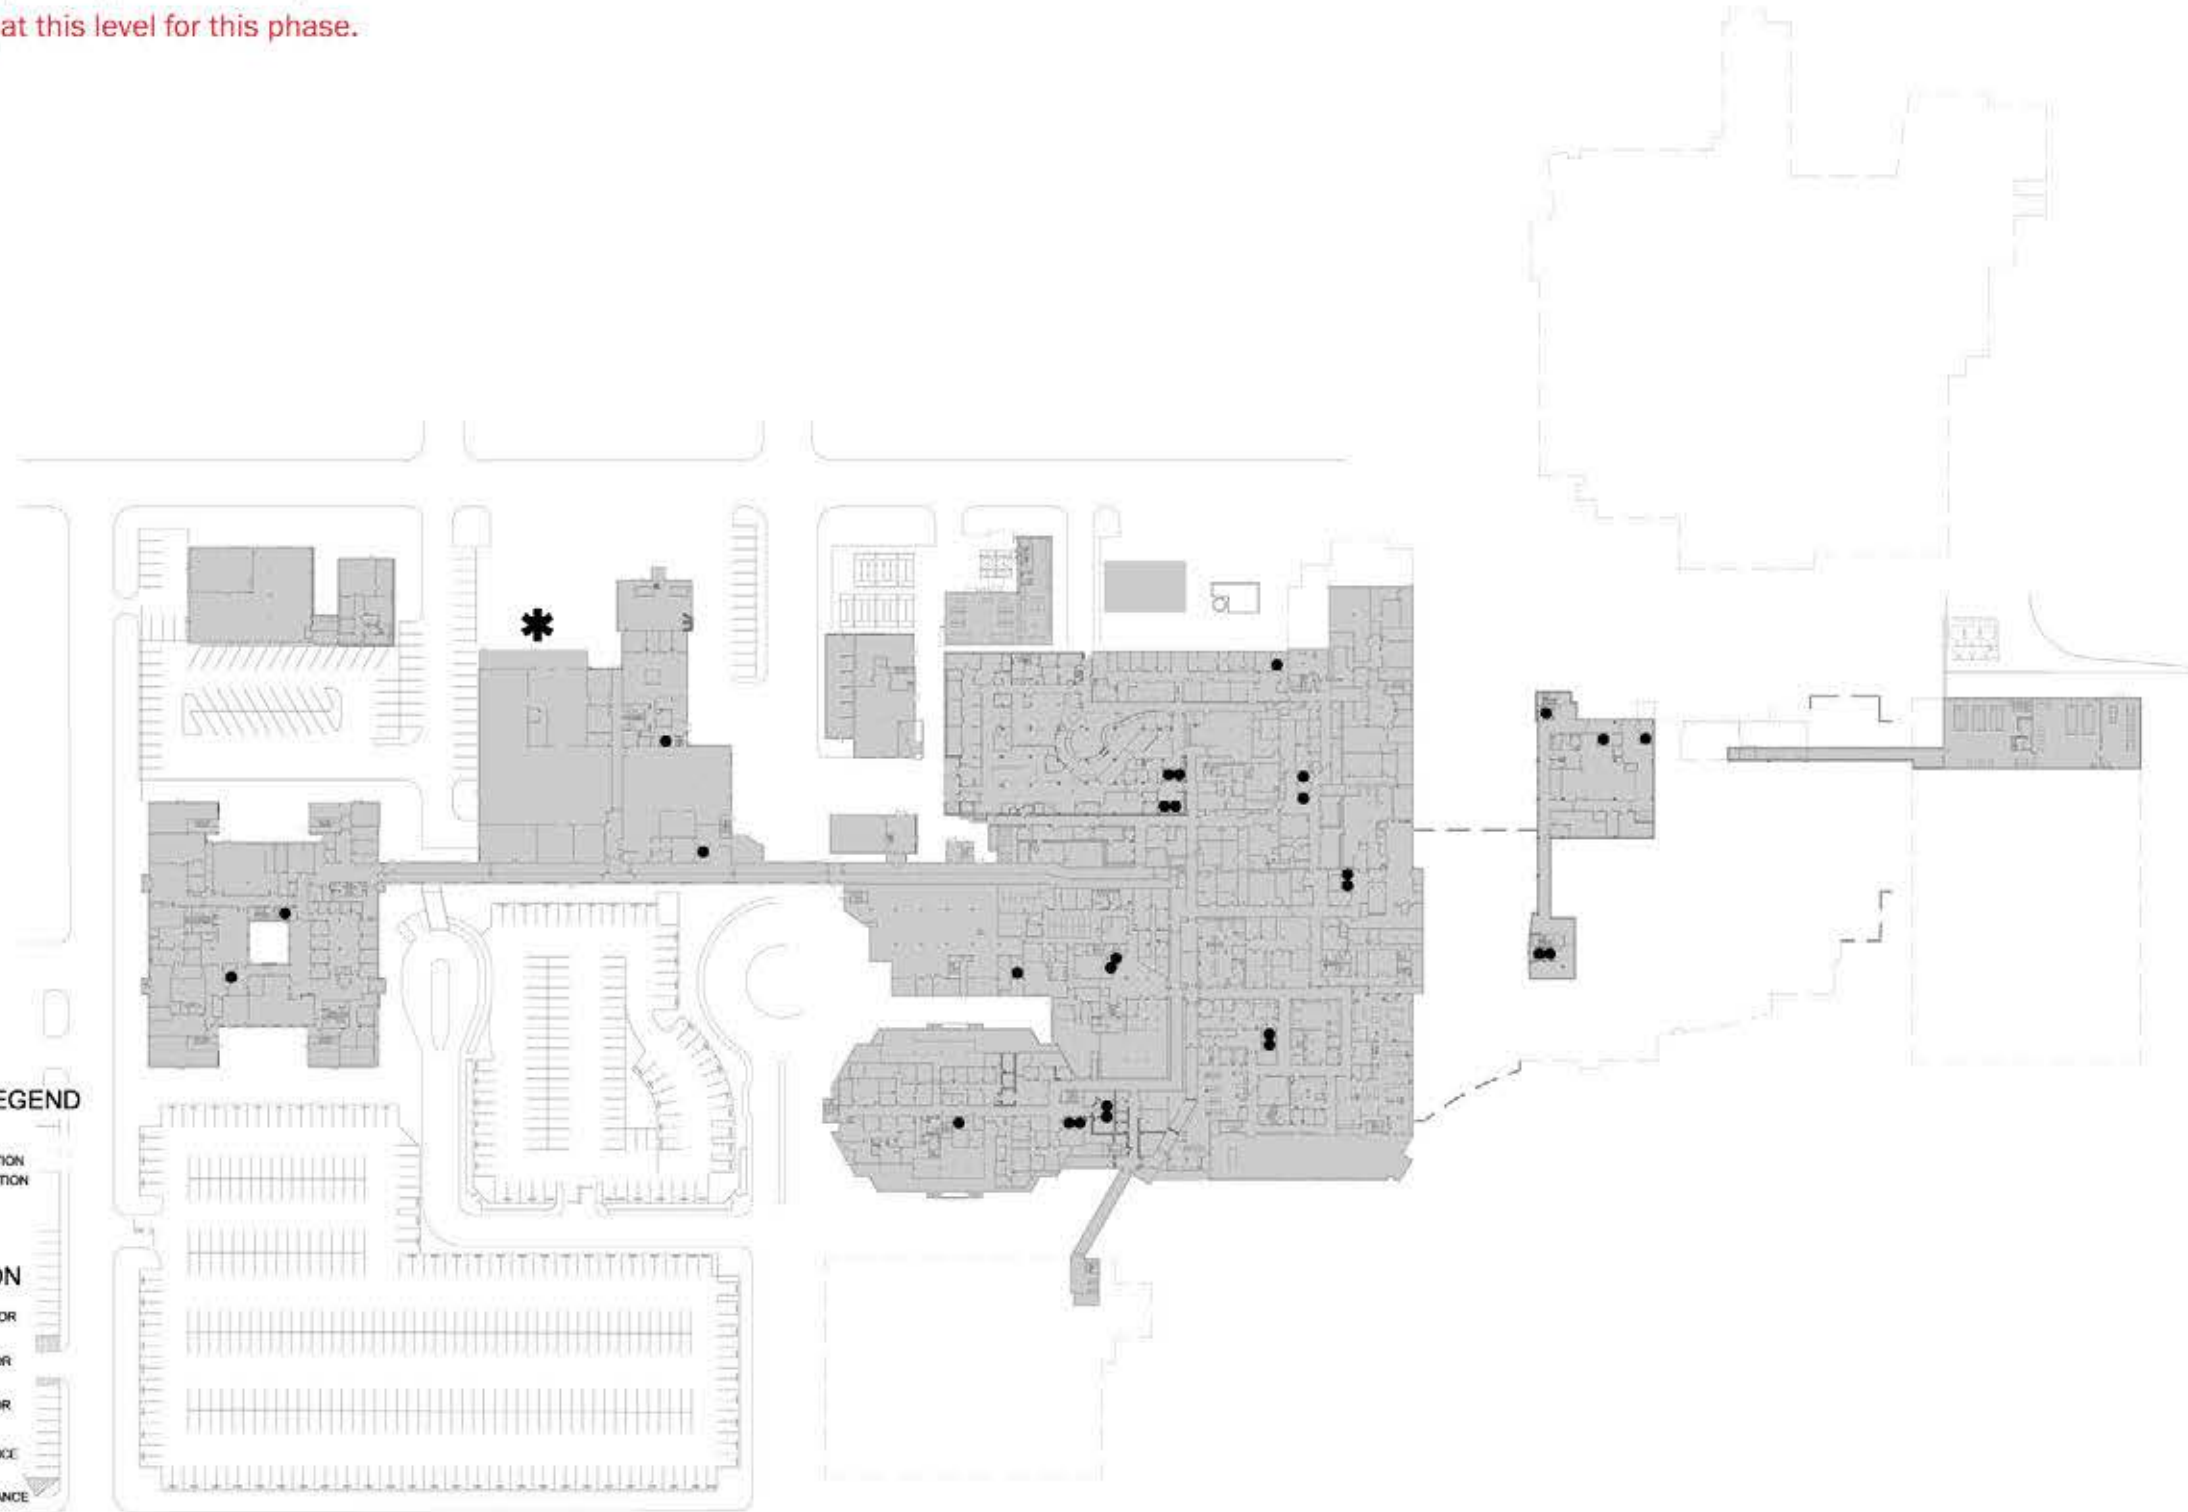

MAIN CAMPUS FLOOR PLANS: Phase 1A & Phase 1B


PHASE 1A

JPS MAIN LEVEL 1 - PATIENT CARE PAVILION LEVEL 1

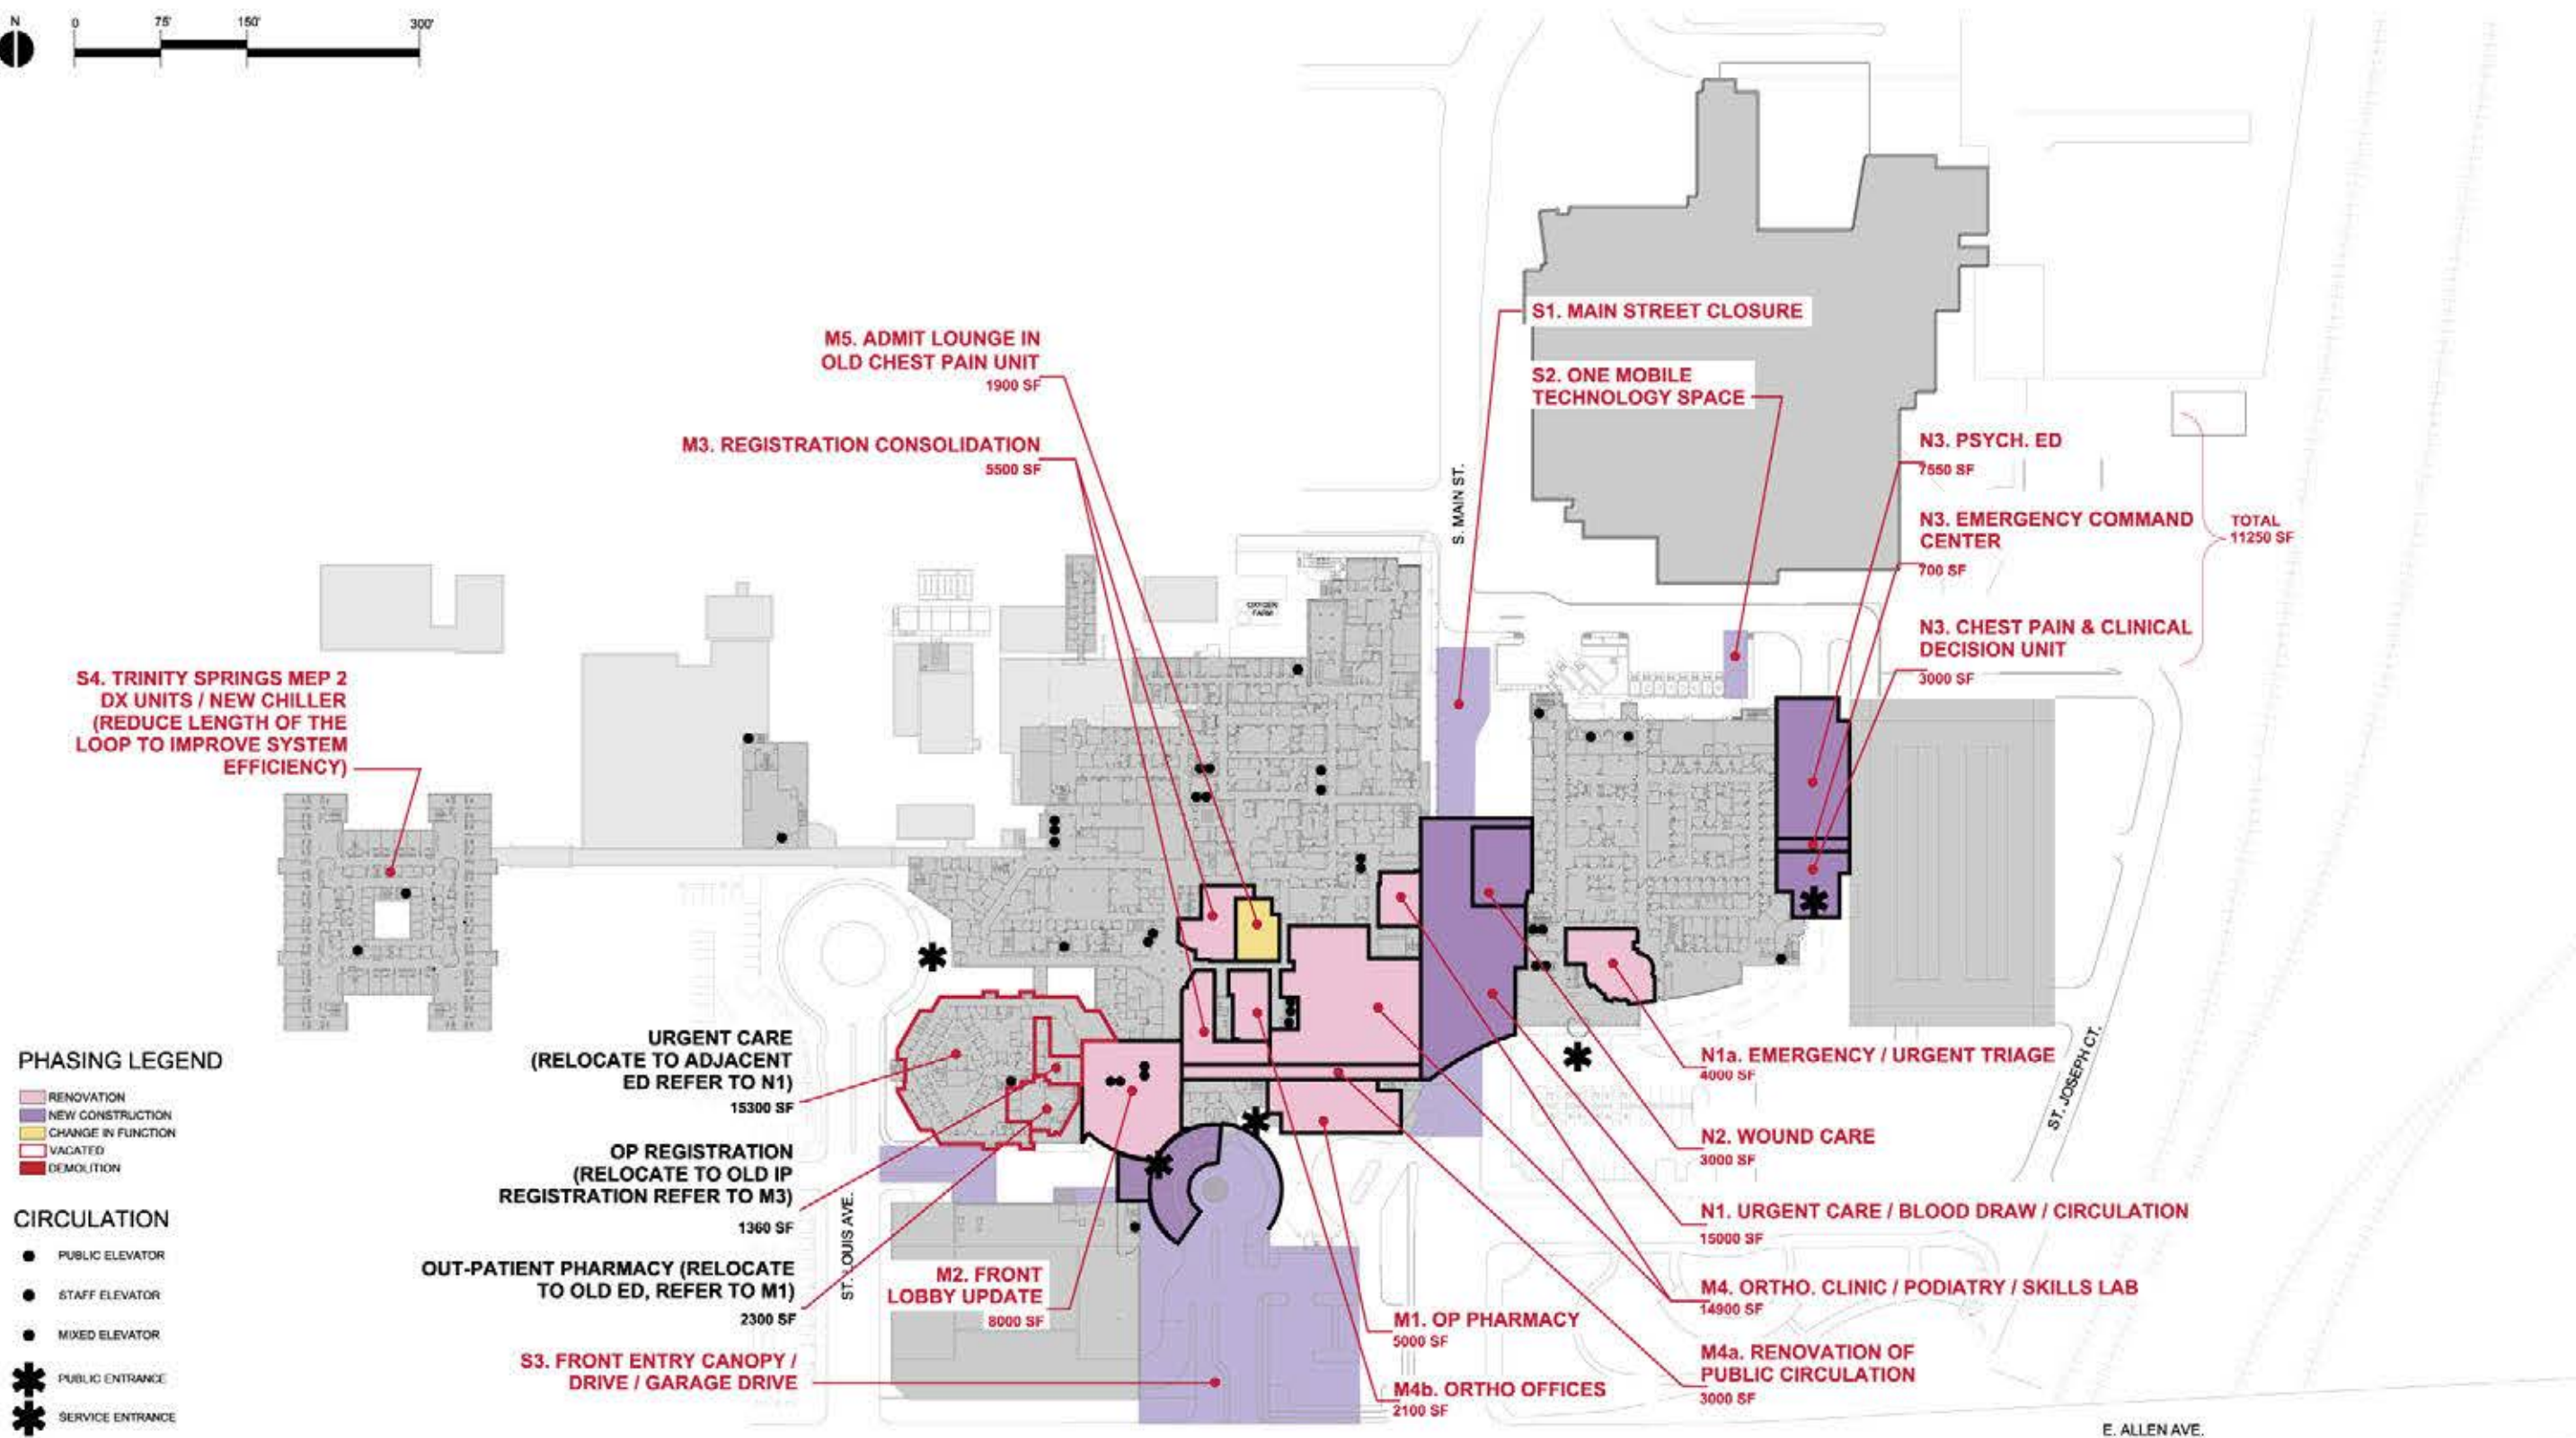

PHASE 1B

JPS MAIN LEVEL 1 - PATIENT CARE PAVILION LEVEL 1

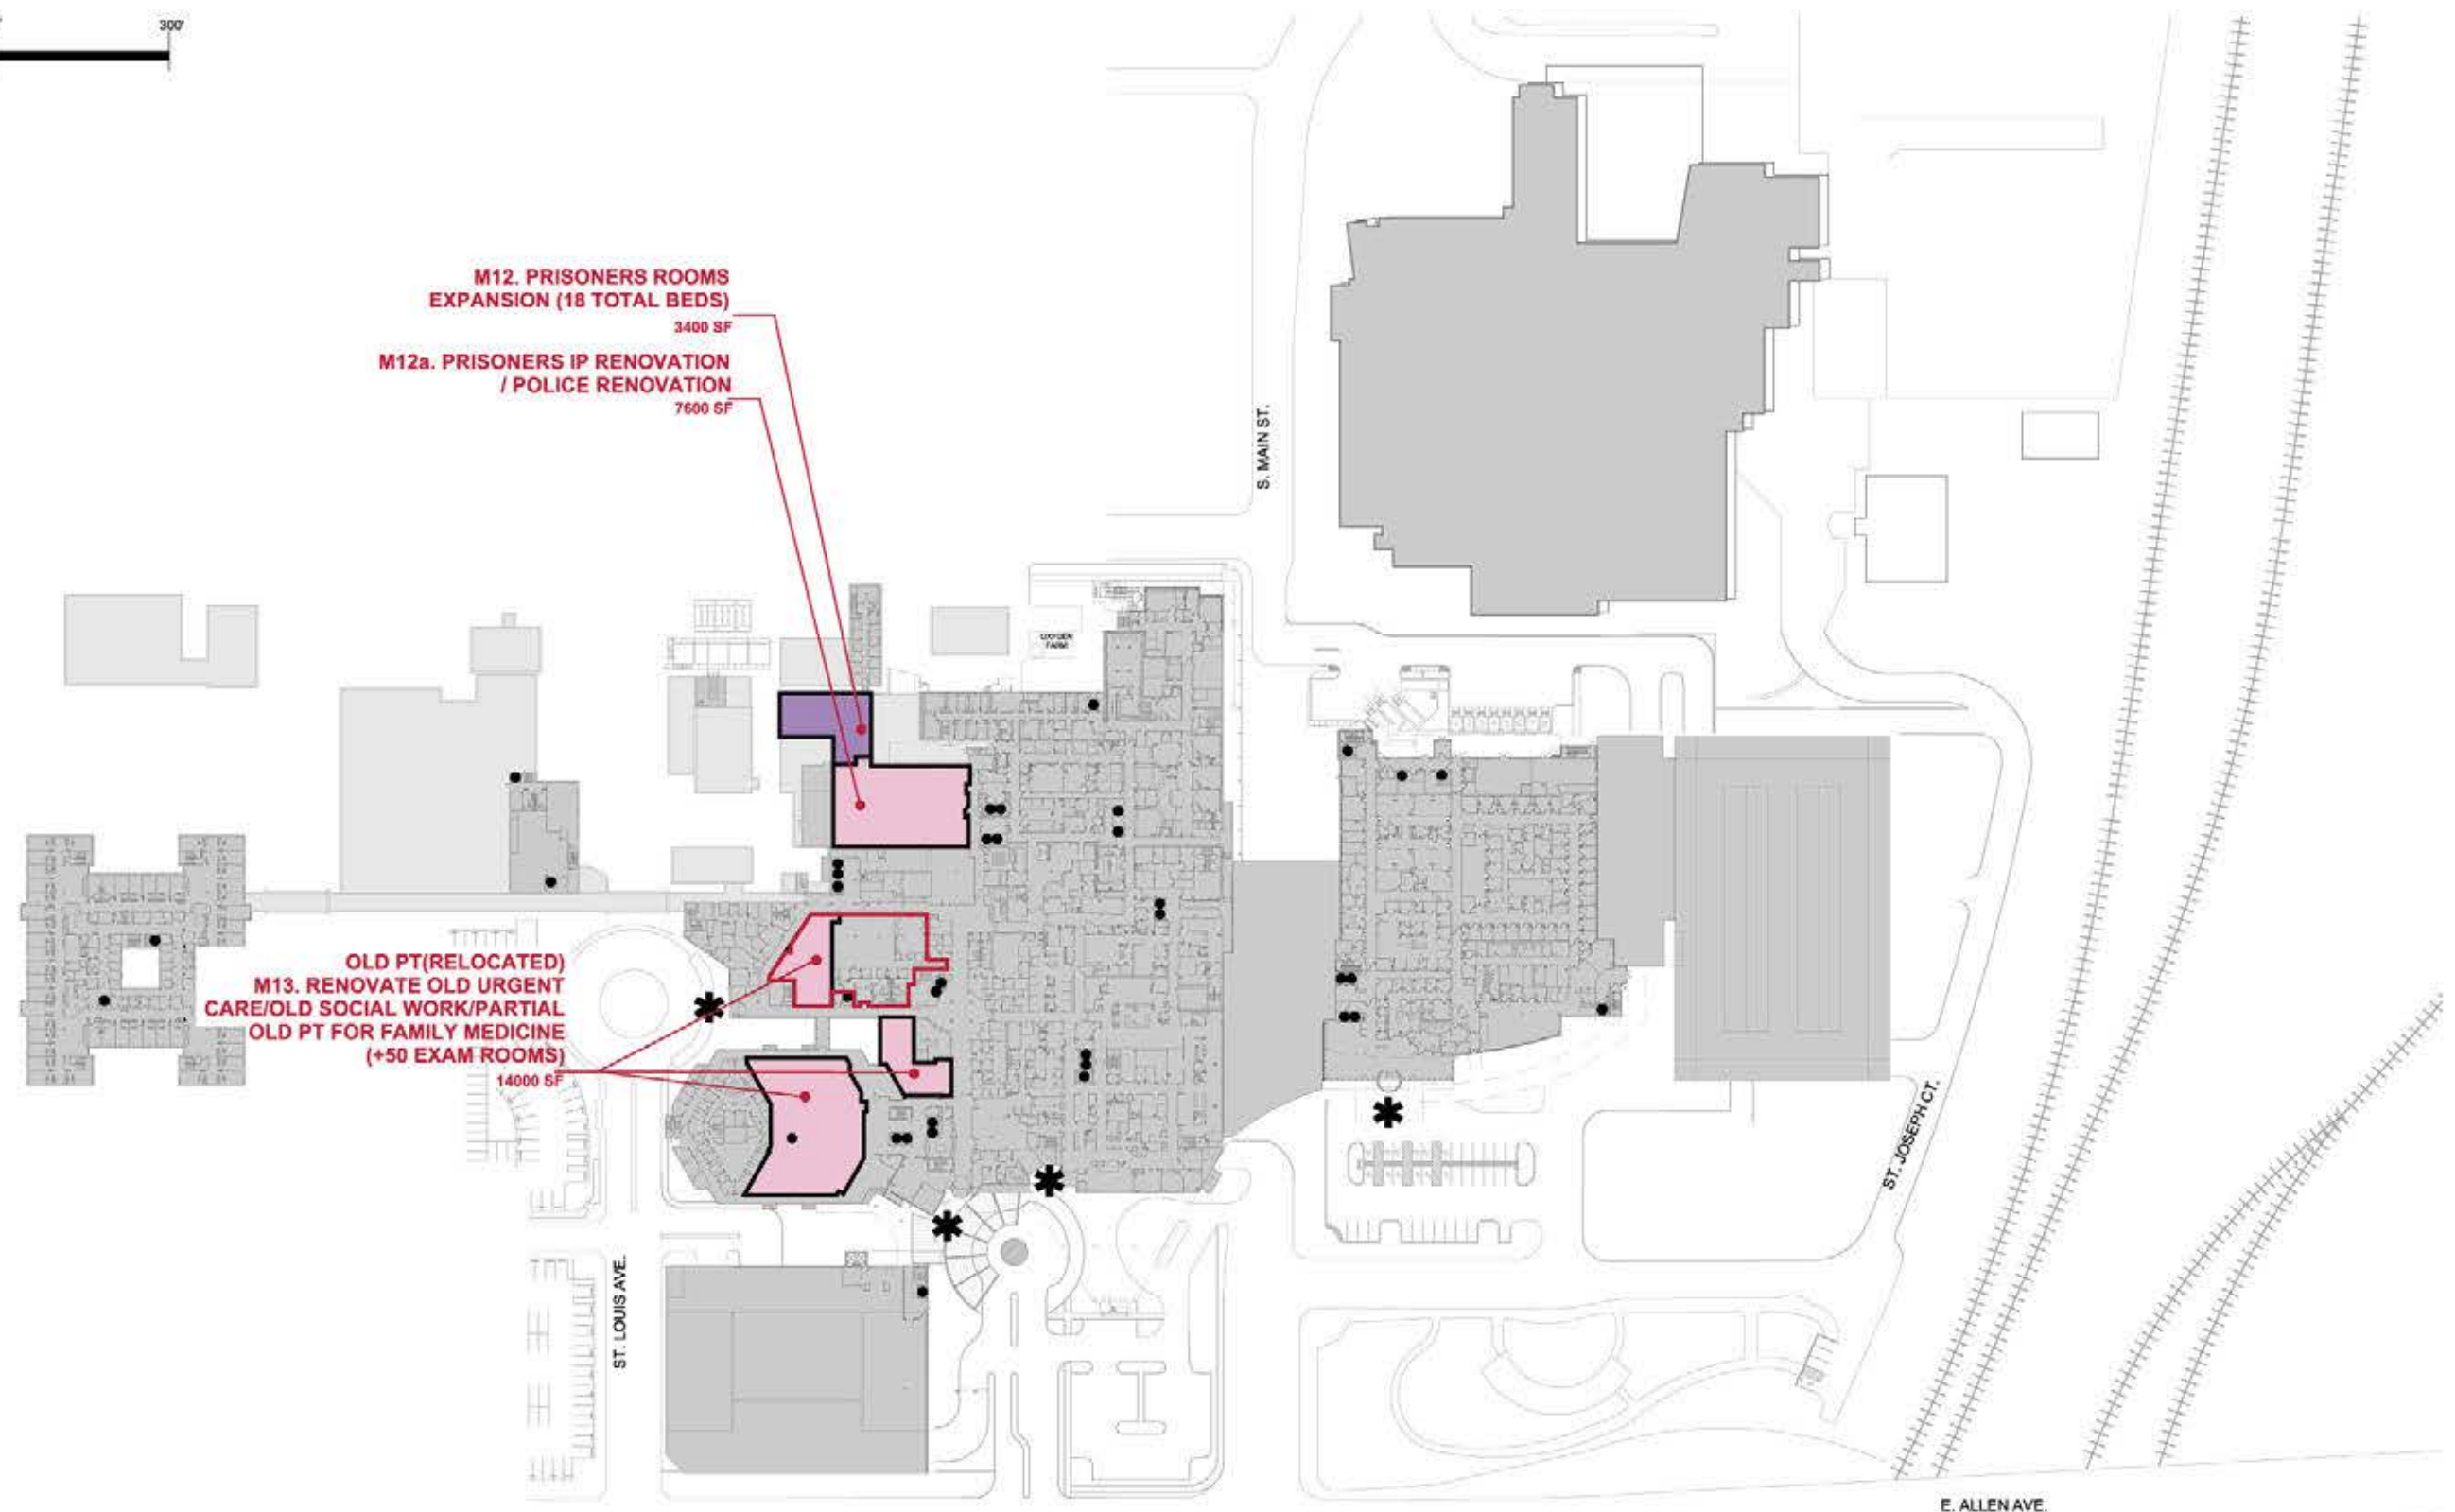

PHASING LEGEND

- RENOVATION
- NEW CONSTRUCTION
- CHANGE IN FUNCTION
- VACATED
- DEMOLITION

CIRCULATION

- PUBLIC ELEVATOR
- STAFF ELEVATOR
- MIXED ELEVATOR
- PUBLIC ENTRANCE
- SERVICE ENTRANCE

MAIN CAMPUS FLOOR PLANS: Phase 1A & Phase 1B

PHASE 1A

JPS MAIN LEVEL 2




PHASING LEGEND

- RENOVATION
- NEW CONSTRUCTION
- CHANGE IN FUNCTION
- VACATED
- DEMOLITION


CIRCULATION

- PUBLIC ELEVATOR
- STAFF ELEVATOR
- MIXED ELEVATOR
- PUBLIC ENTRANCE
- SERVICE ENTRANCE

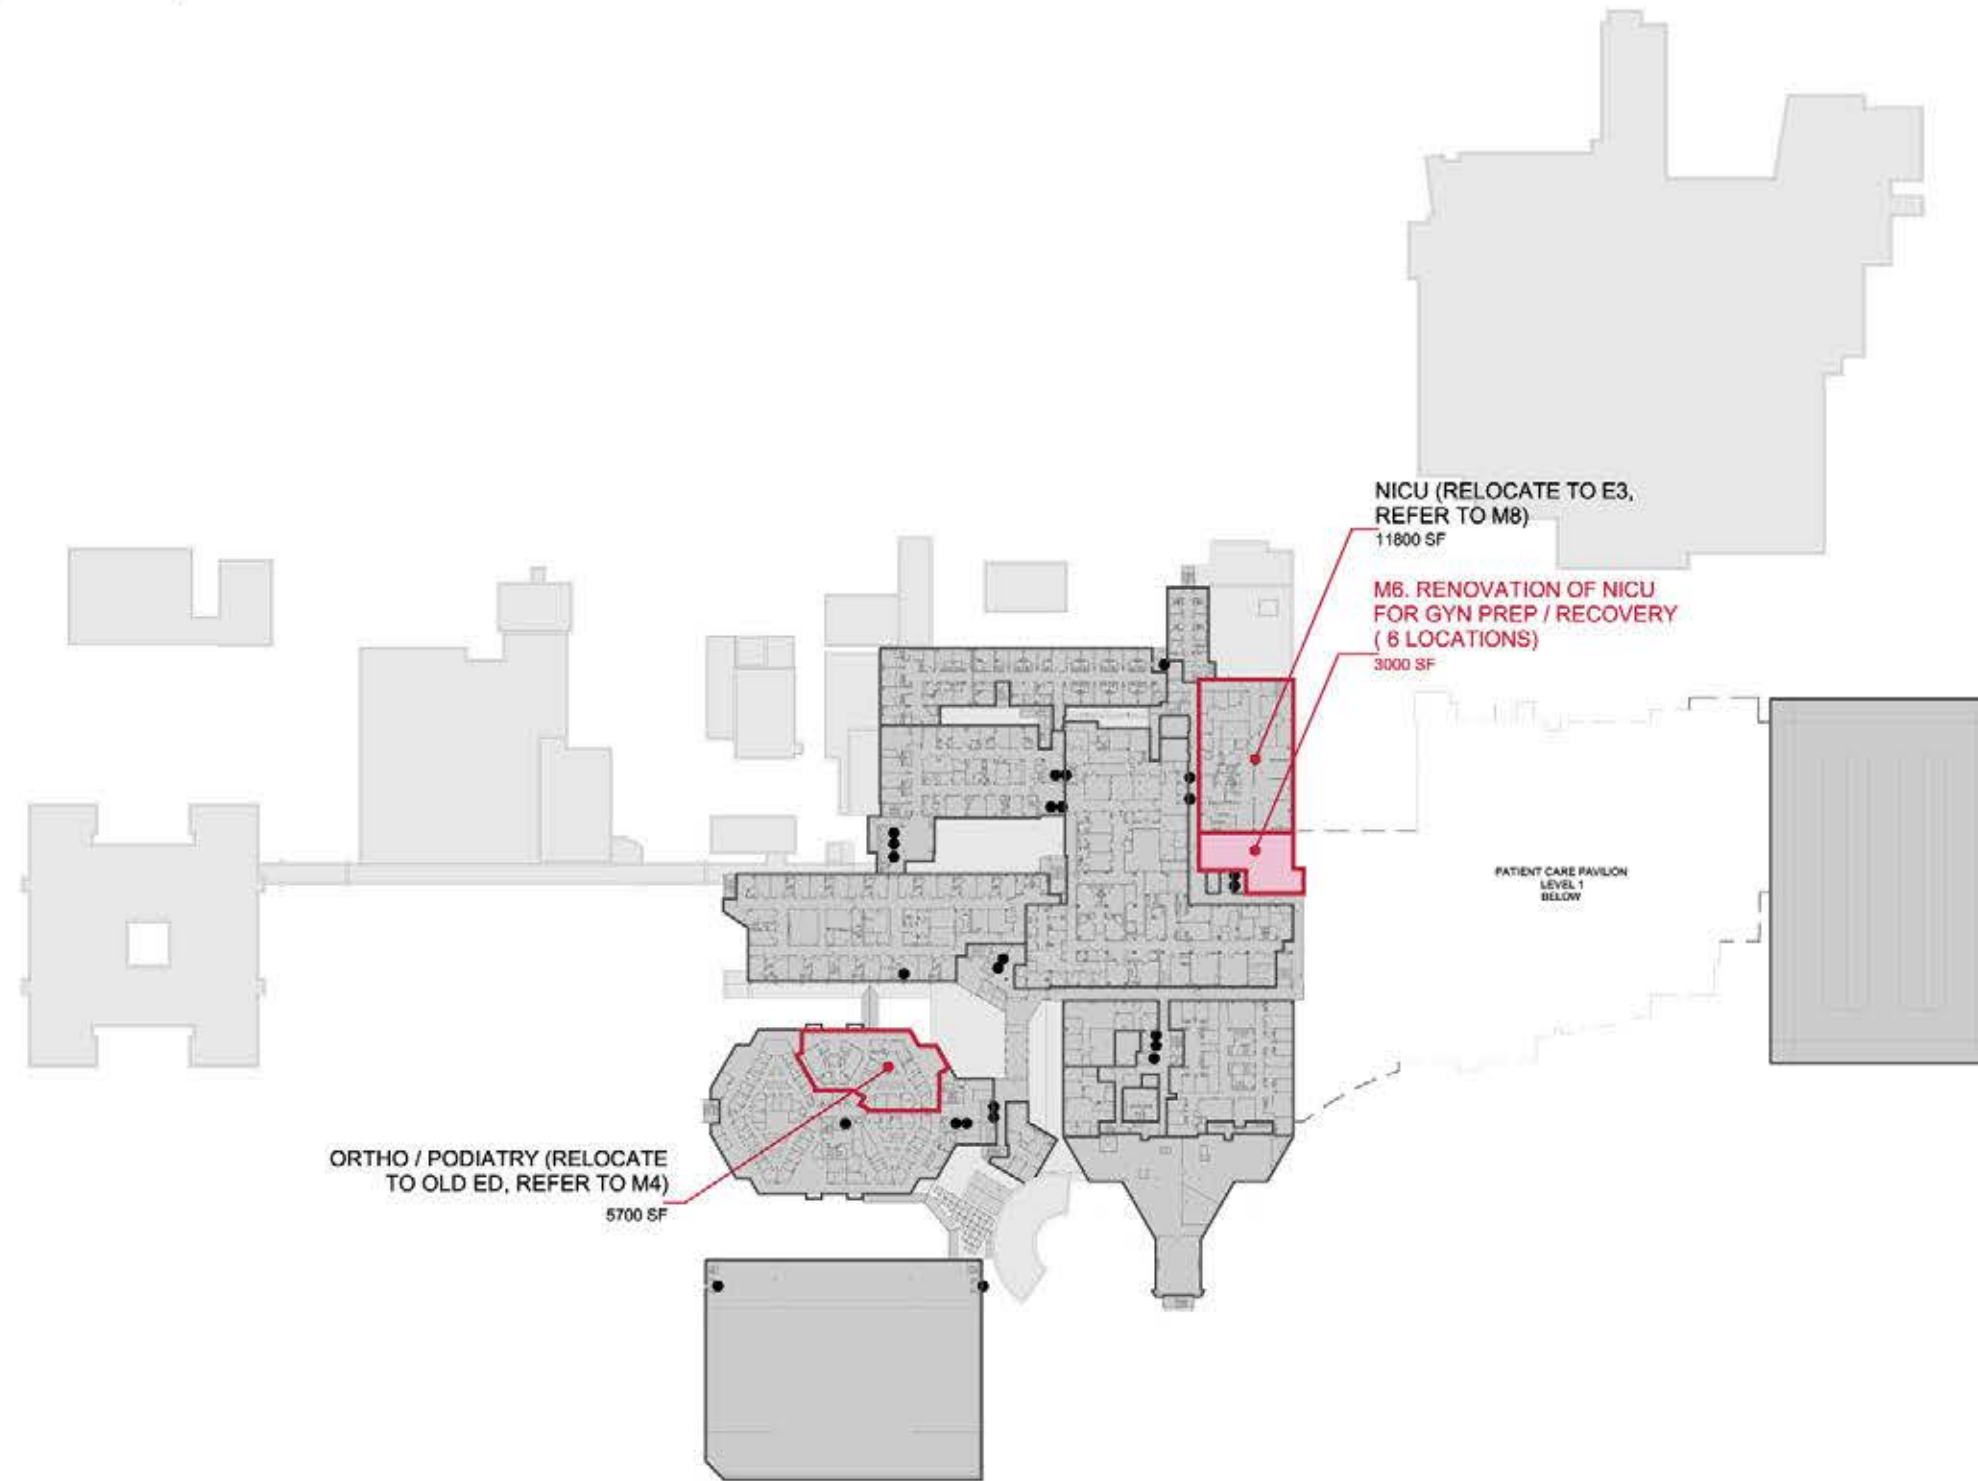

PHASE 1B

JPS MAIN LEVEL 2

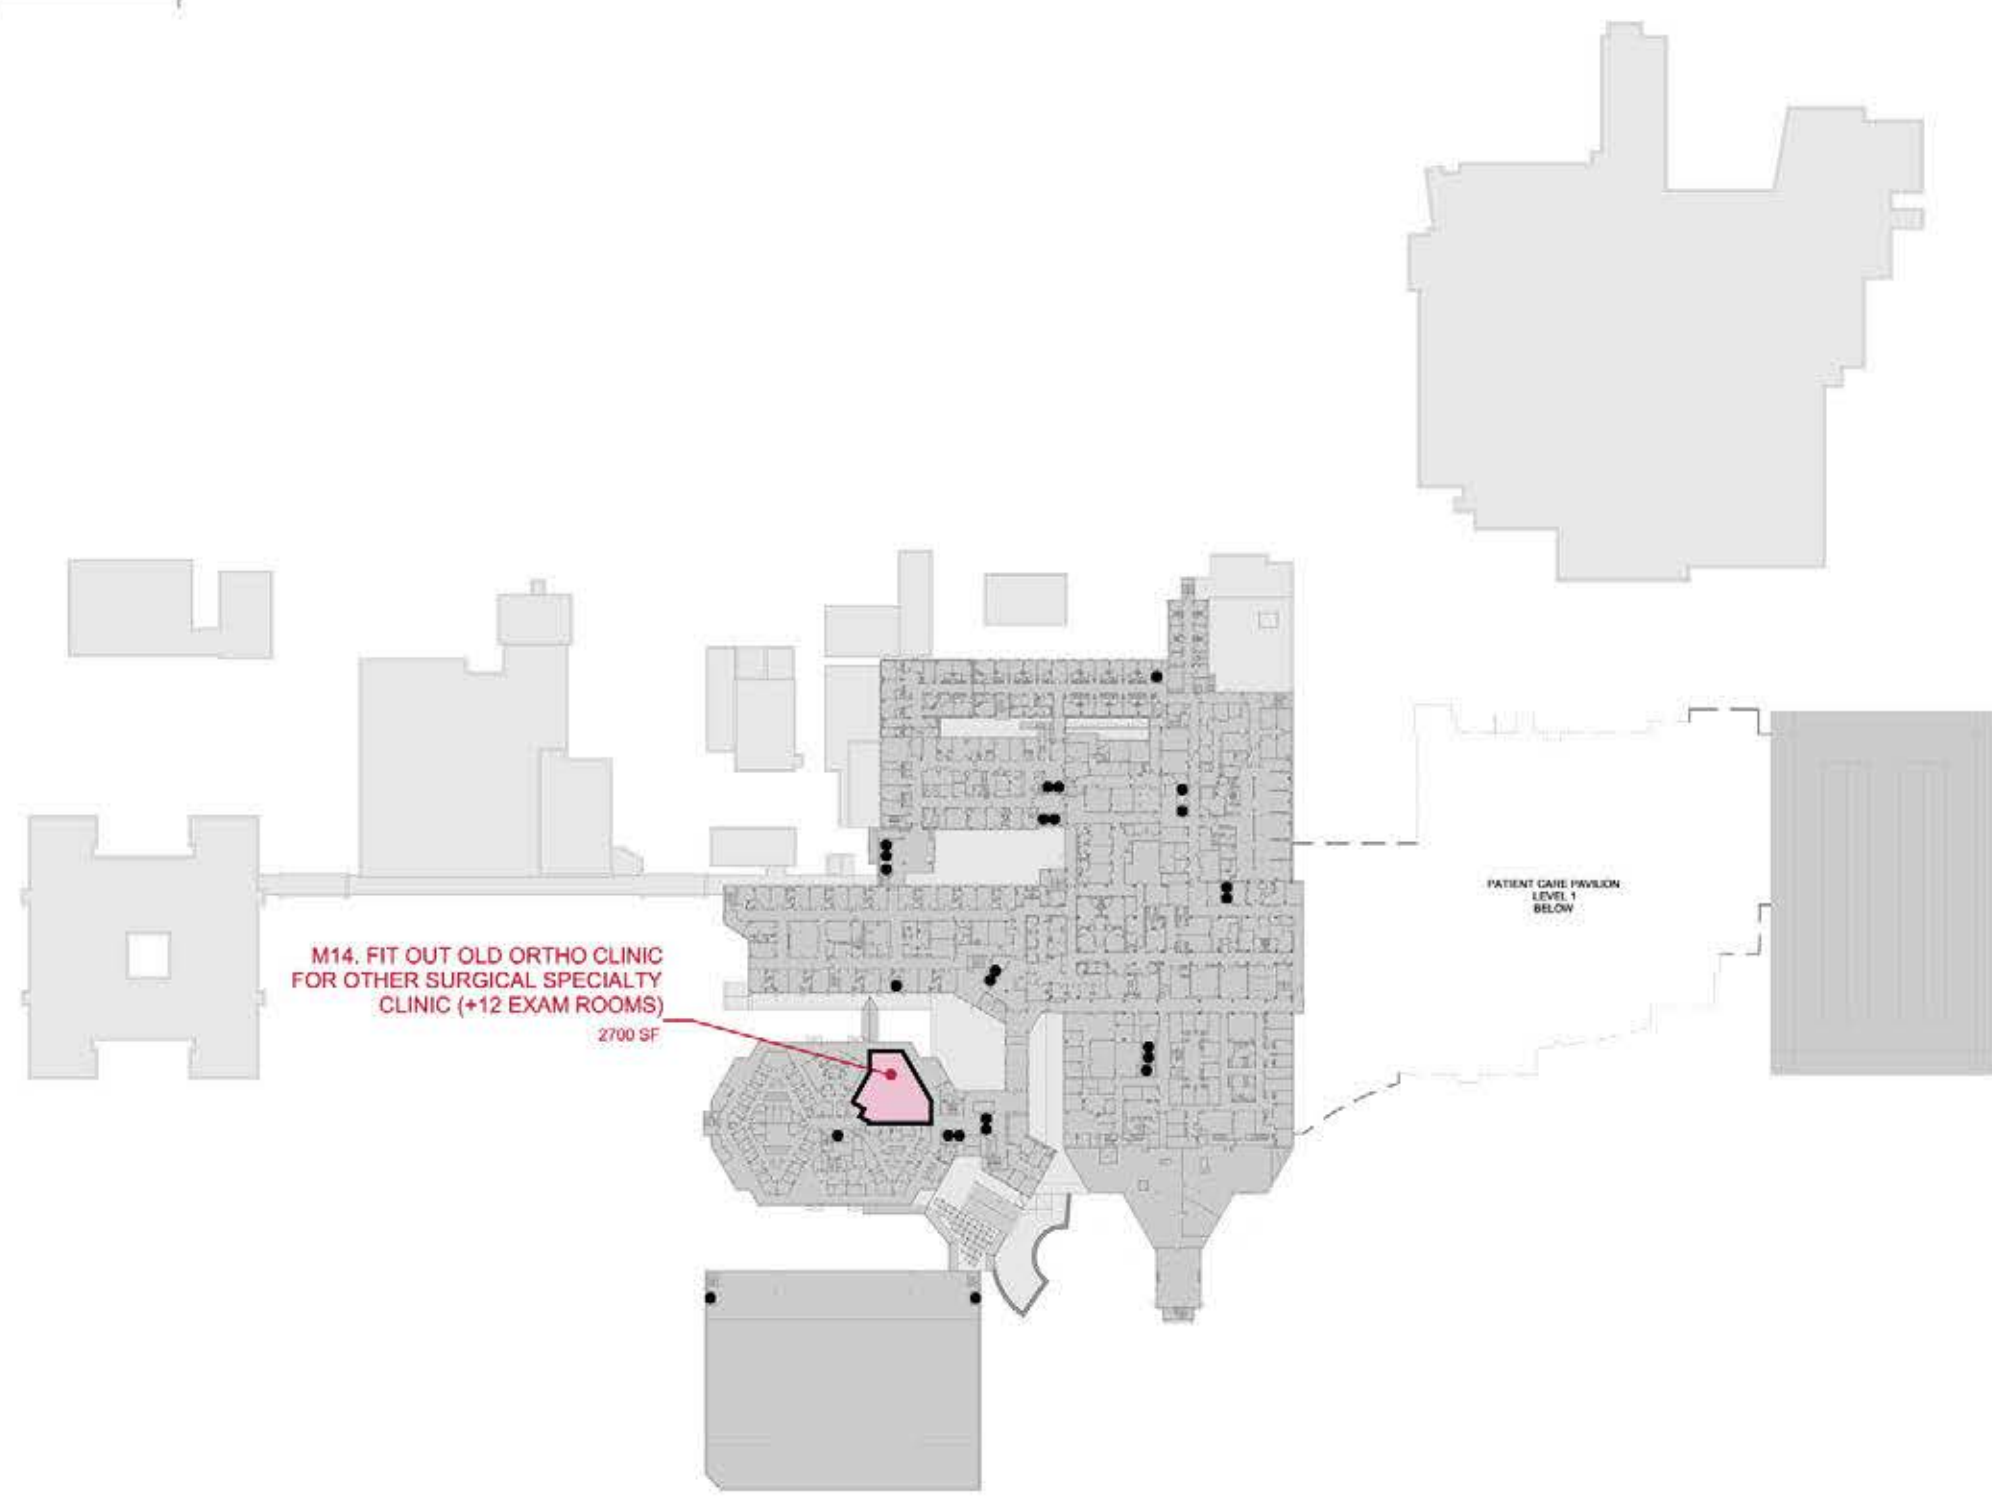

PHASING LEGEND

- RENOVATION
- NEW CONSTRUCTION
- CHANGE IN FUNCTION
- VACATED
- DEMOLITION


CIRCULATION

- PUBLIC ELEVATOR
- STAFF ELEVATOR
- MIXED ELEVATOR
- PUBLIC ENTRANCE
- SERVICE ENTRANCE

MAIN CAMPUS FLOOR PLANS: Phase 1A & Phase 1B

PHASE 1A

JPS MAIN LEVEL 3 - PATIENT CARE PAVILION LEVEL 2

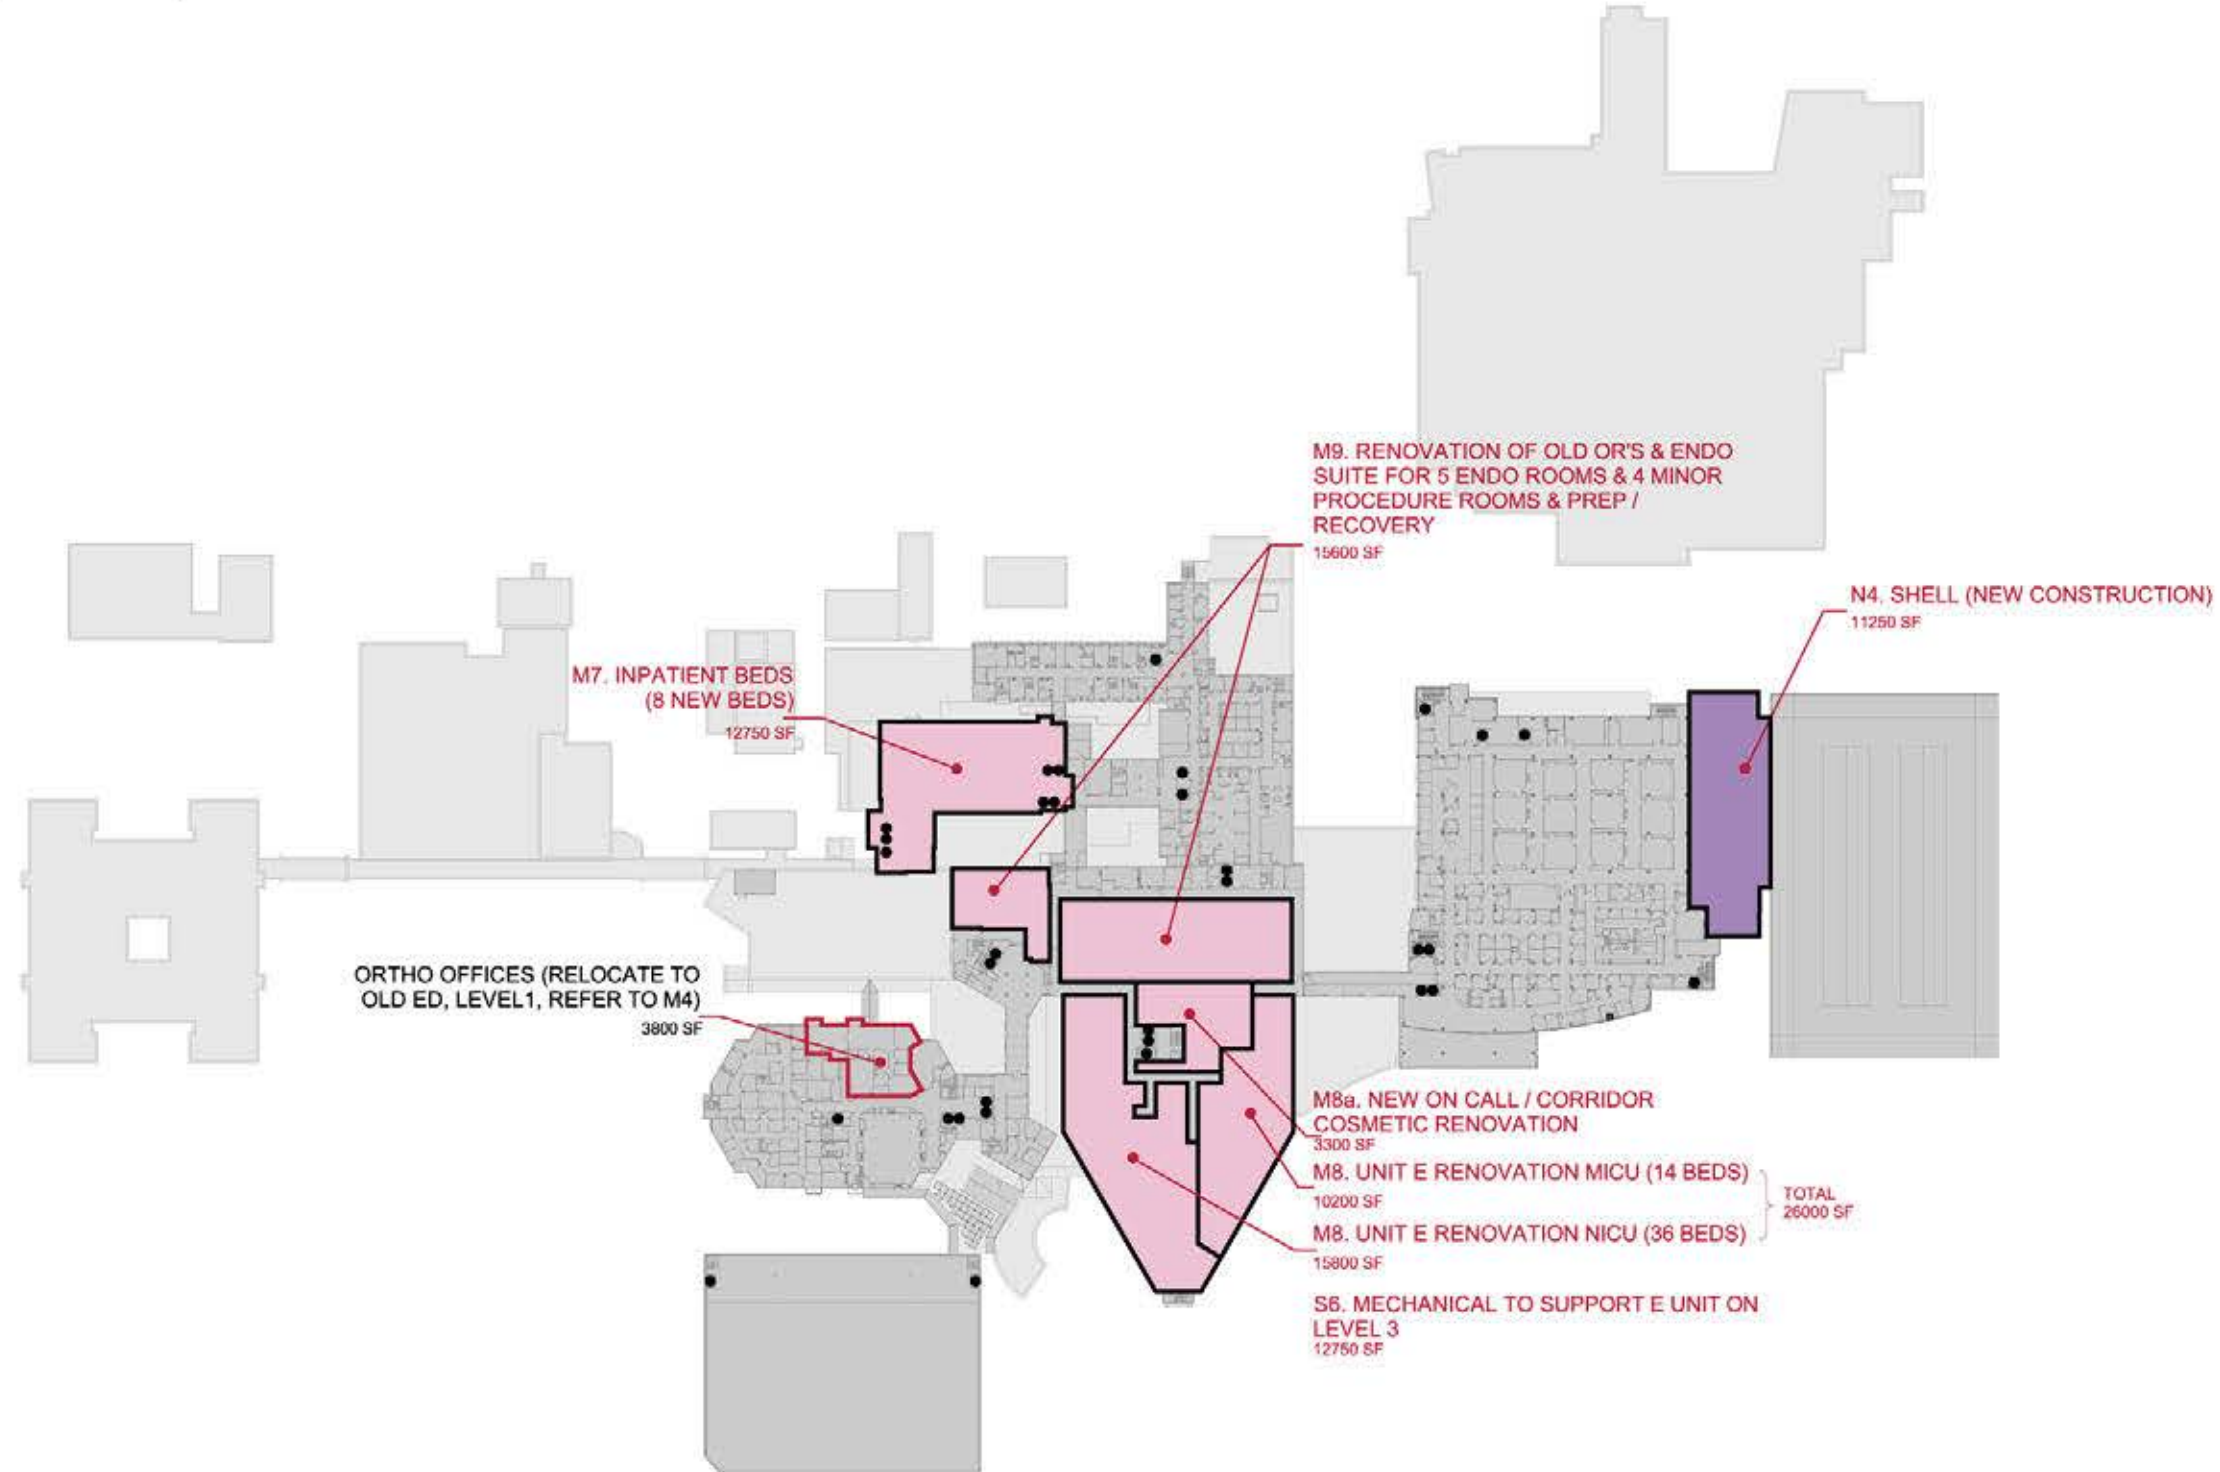

PHASING LEGEND

- RENOVATION
- NEW CONSTRUCTION
- CHANGE IN FUNCTION
- VACATED
- DEMOLITION

CIRCULATION


- PUBLIC ELEVATOR
- STAFF ELEVATOR
- MIXED ELEVATOR
- PUBLIC ENTRANCE
- SERVICE ENTRANCE

PHASE 1B

JPS MAIN LEVEL 3 - PATIENT CARE PAVILION LEVEL 2



* No activity at this level for this phase.

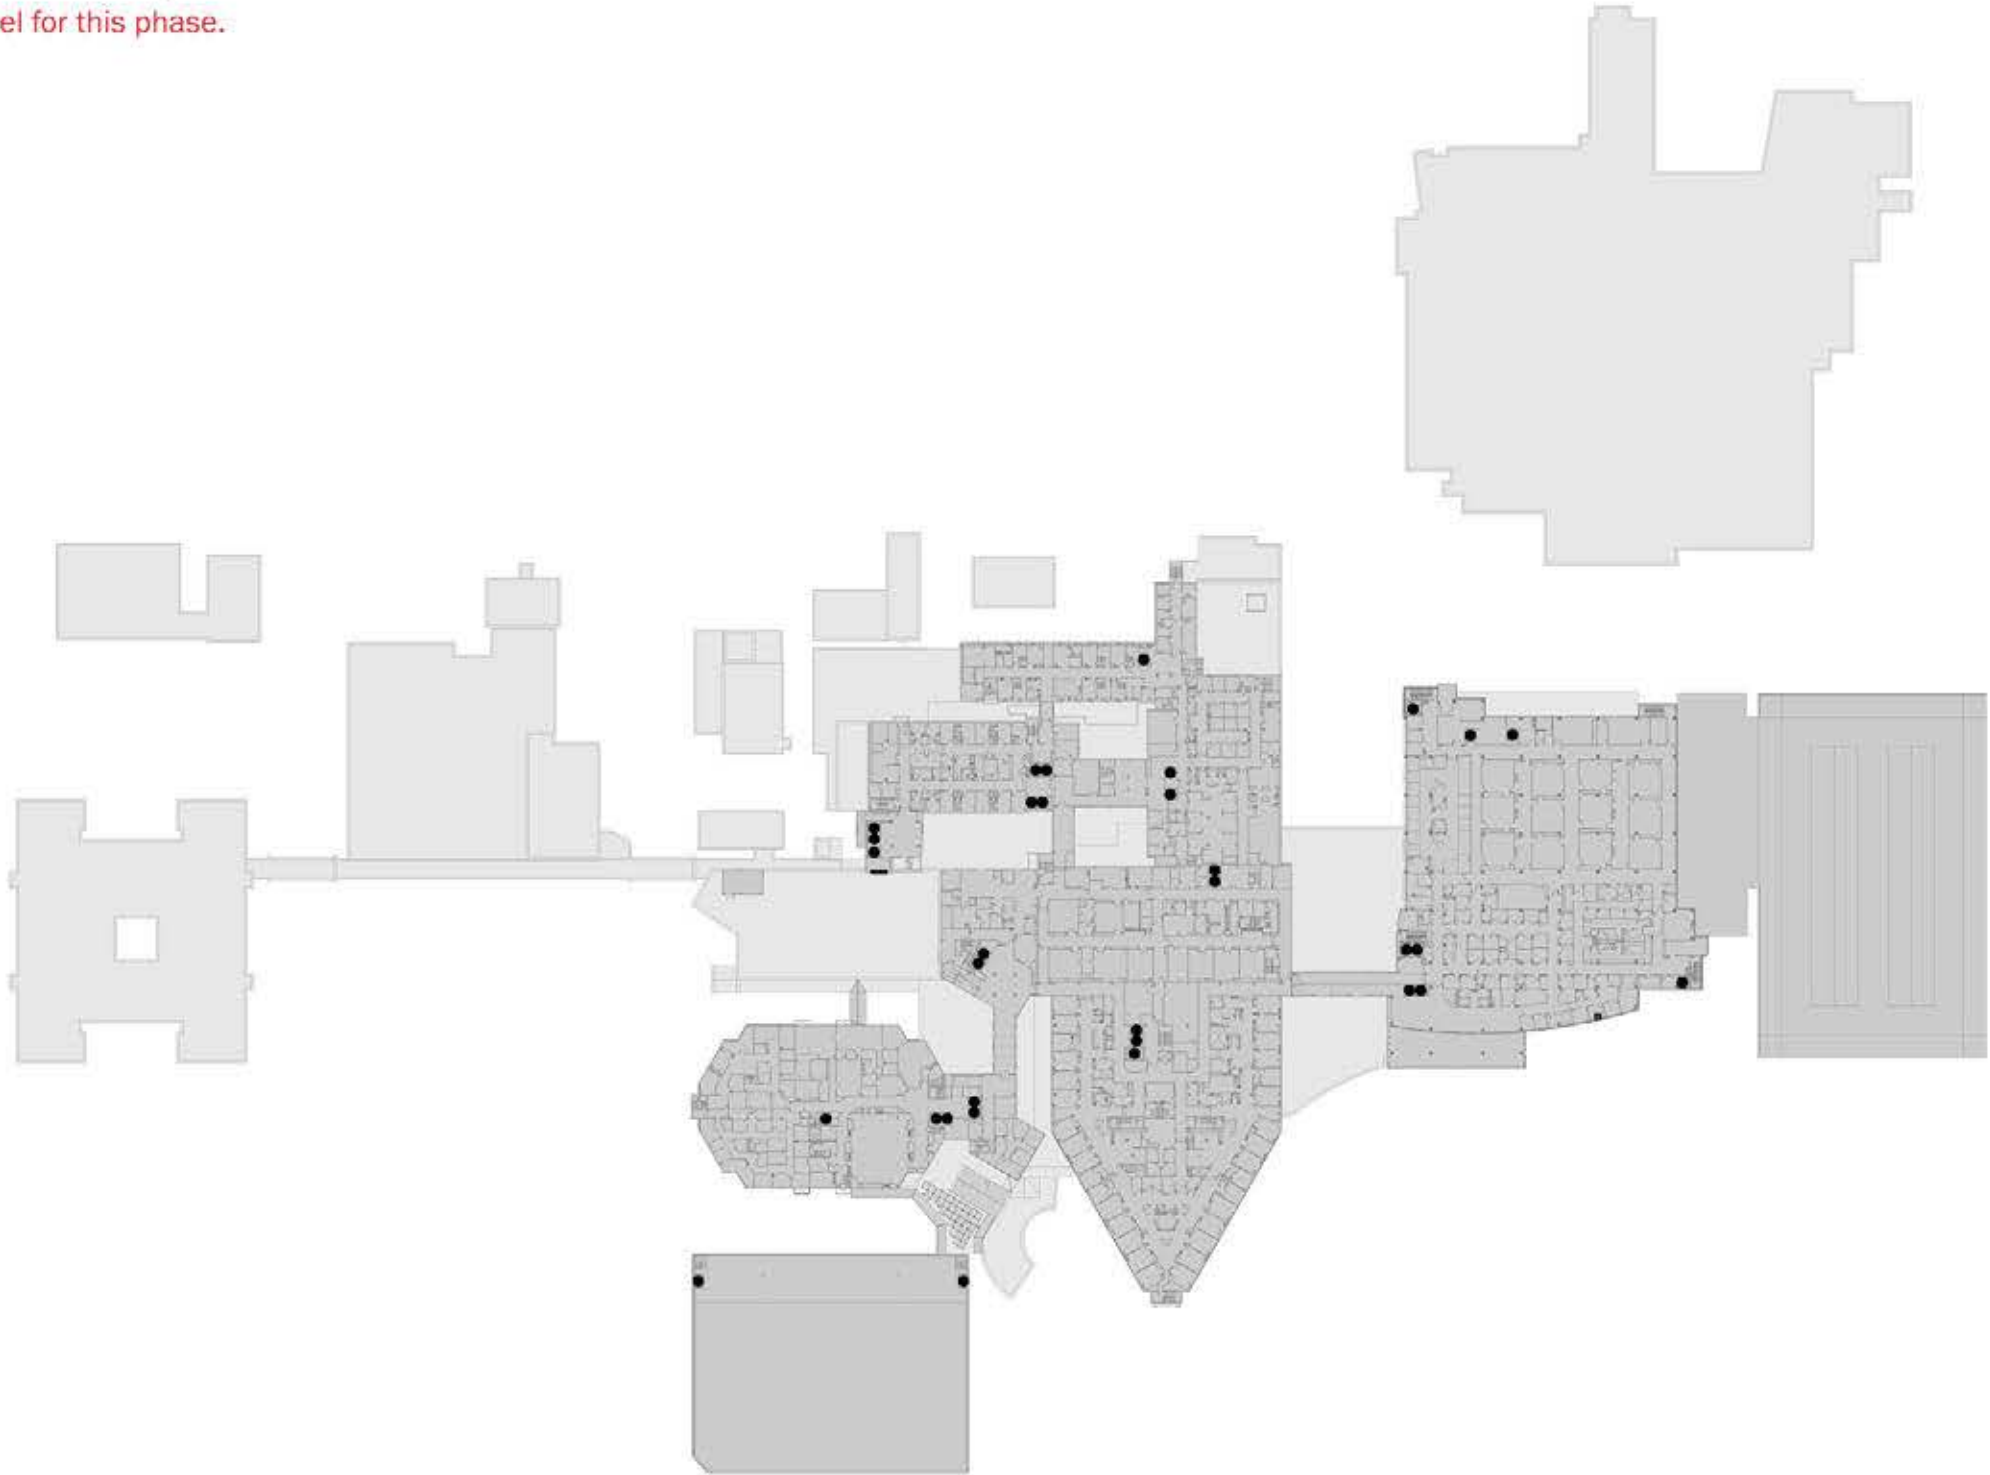

PHASING LEGEND

- RENOVATION
- NEW CONSTRUCTION
- CHANGE IN FUNCTION
- VACATED
- DEMOLITION


CIRCULATION

- PUBLIC ELEVATOR
- STAFF ELEVATOR
- MIXED ELEVATOR
- PUBLIC ENTRANCE
- SERVICE ENTRANCE

MAIN CAMPUS FLOOR PLANS: Phase 1A & Phase 1B

PHASE 1A

JPS MAIN LEVEL 4 - PATIENT CARE PAVILION LEVEL 3

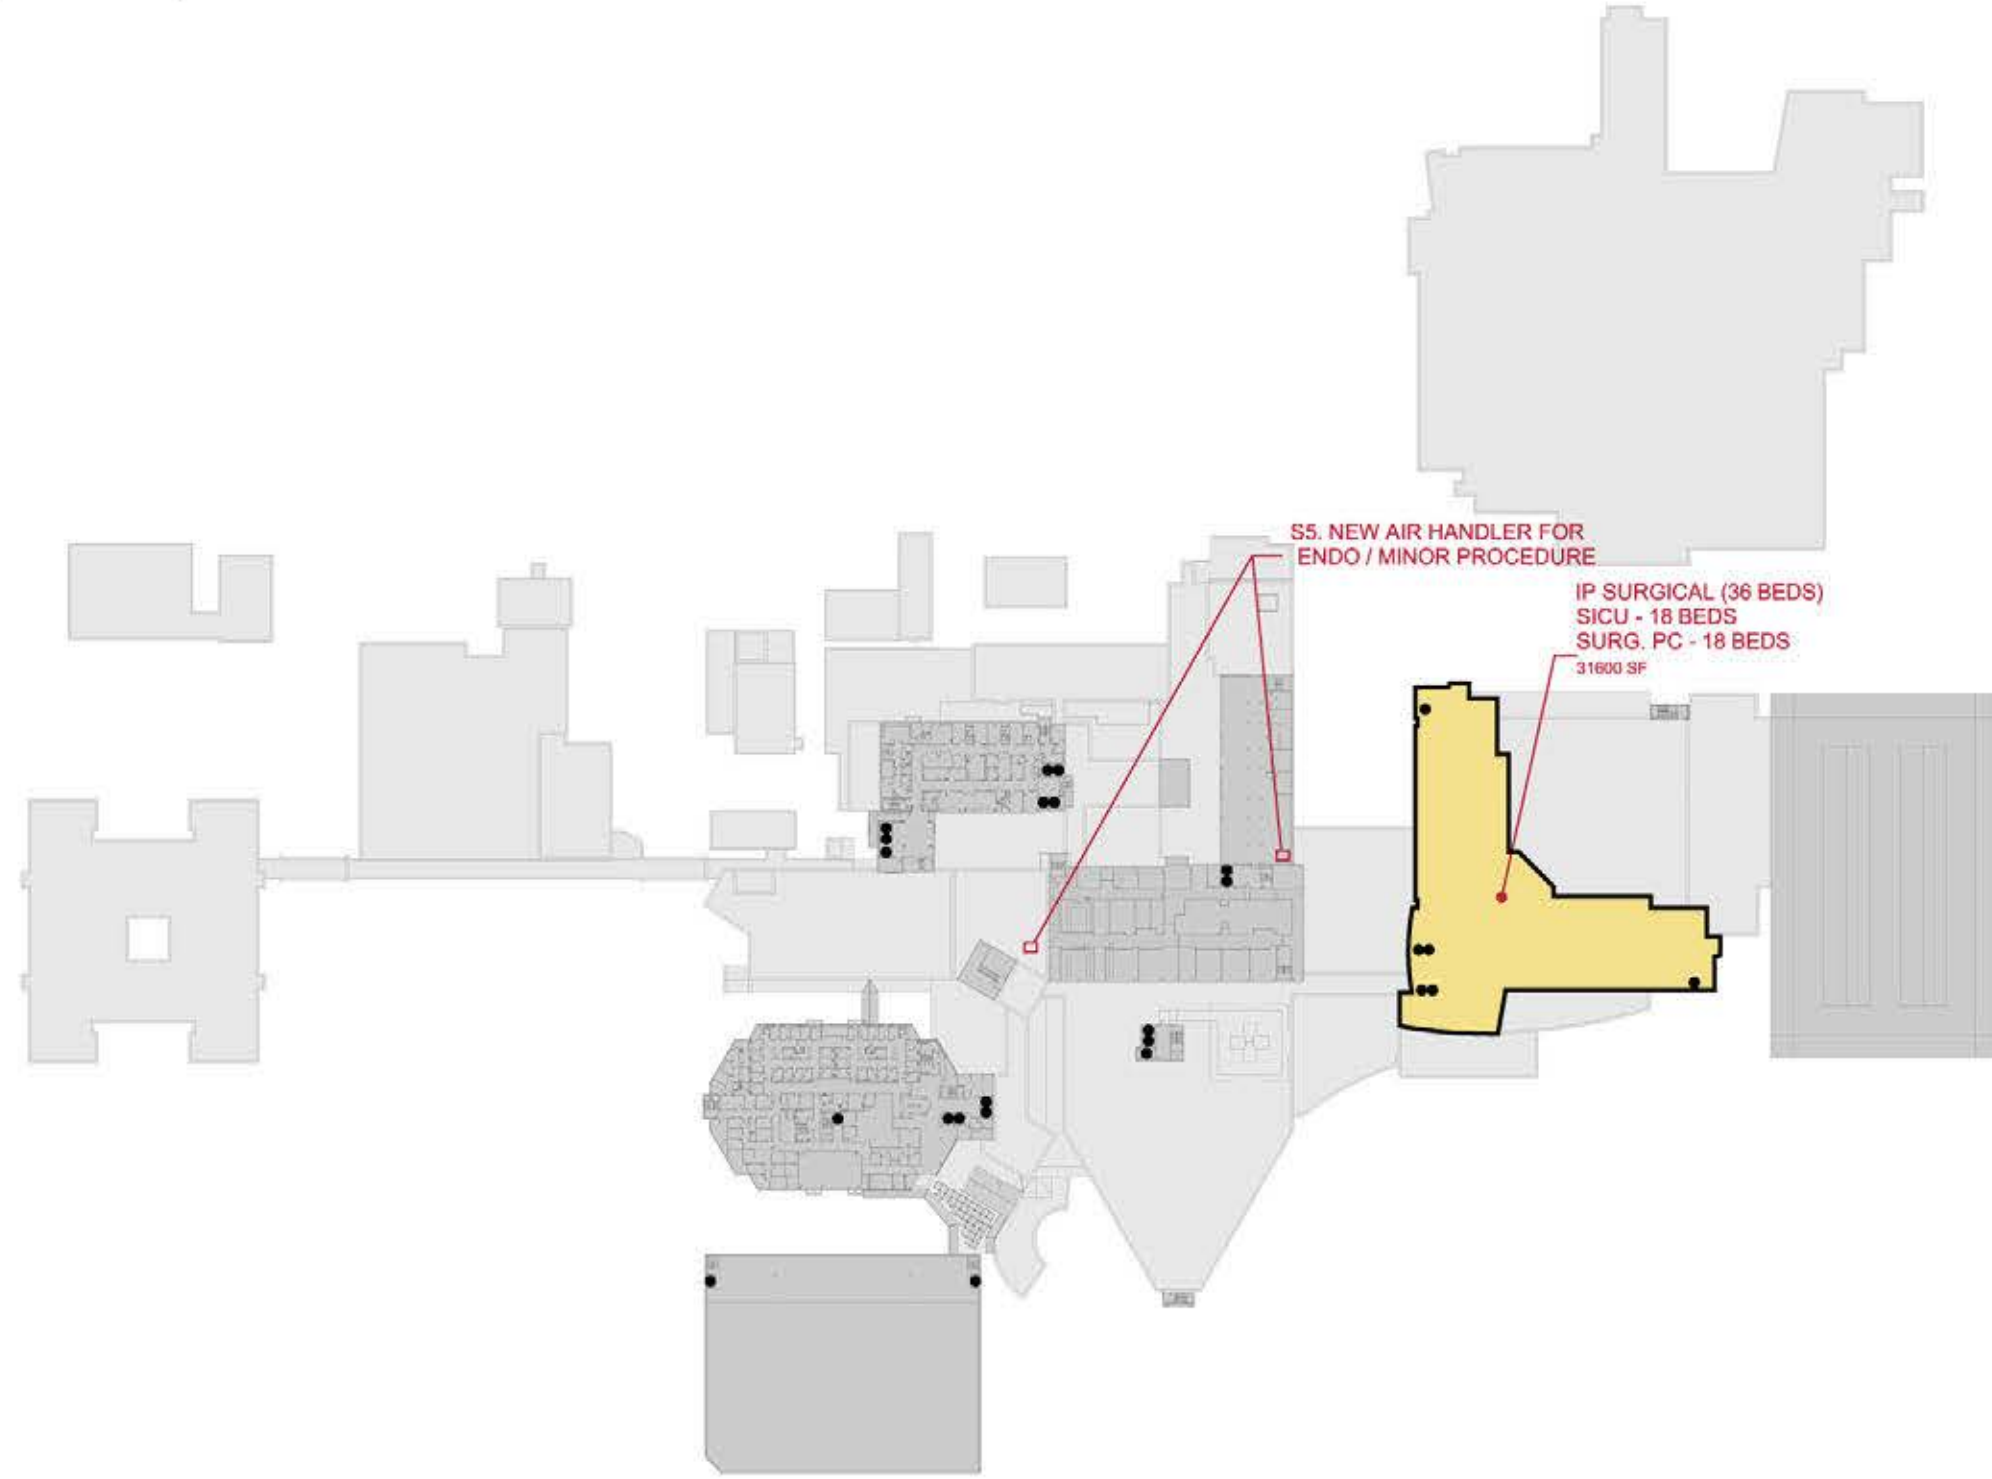

PHASING LEGEND

- RENOVATION
- NEW CONSTRUCTION
- CHANGE IN FUNCTION
- VACATED
- DEMOLITION

CIRCULATION

- PUBLIC ELEVATOR
- STAFF ELEVATOR
- MIXED ELEVATOR
- PUBLIC ENTRANCE
- SERVICE ENTRANCE

PHASE 1B

JPS MAIN LEVEL 4 - PATIENT CARE PAVILION LEVEL 3



PHASING LEGEND

- RENOVATION
- NEW CONSTRUCTION
- CHANGE IN FUNCTION
- VACATED
- DEMOLITION

CIRCULATION

- PUBLIC ELEVATOR
- STAFF ELEVATOR
- MIXED ELEVATOR
- PUBLIC ENTRANCE
- SERVICE ENTRANCE


M15. RENOVATE OLD FAMILY
 MEDICINE FOR SURGICAL
 SPECIALTY CLINIC EXPANSION
 (+38 EXAM ROOMS)
 8100 SF

FAMILY MEDICINE CLINIC
 (RELOCATE TO LEVEL 1,
 REFER TO M13)
 24100 SF

MAIN CAMPUS FLOOR PLANS: Phase 1A & Phase 1B

PHASE 1A

JPS MAIN LEVEL 5 - PATIENT CARE PAVILION LEVEL 4

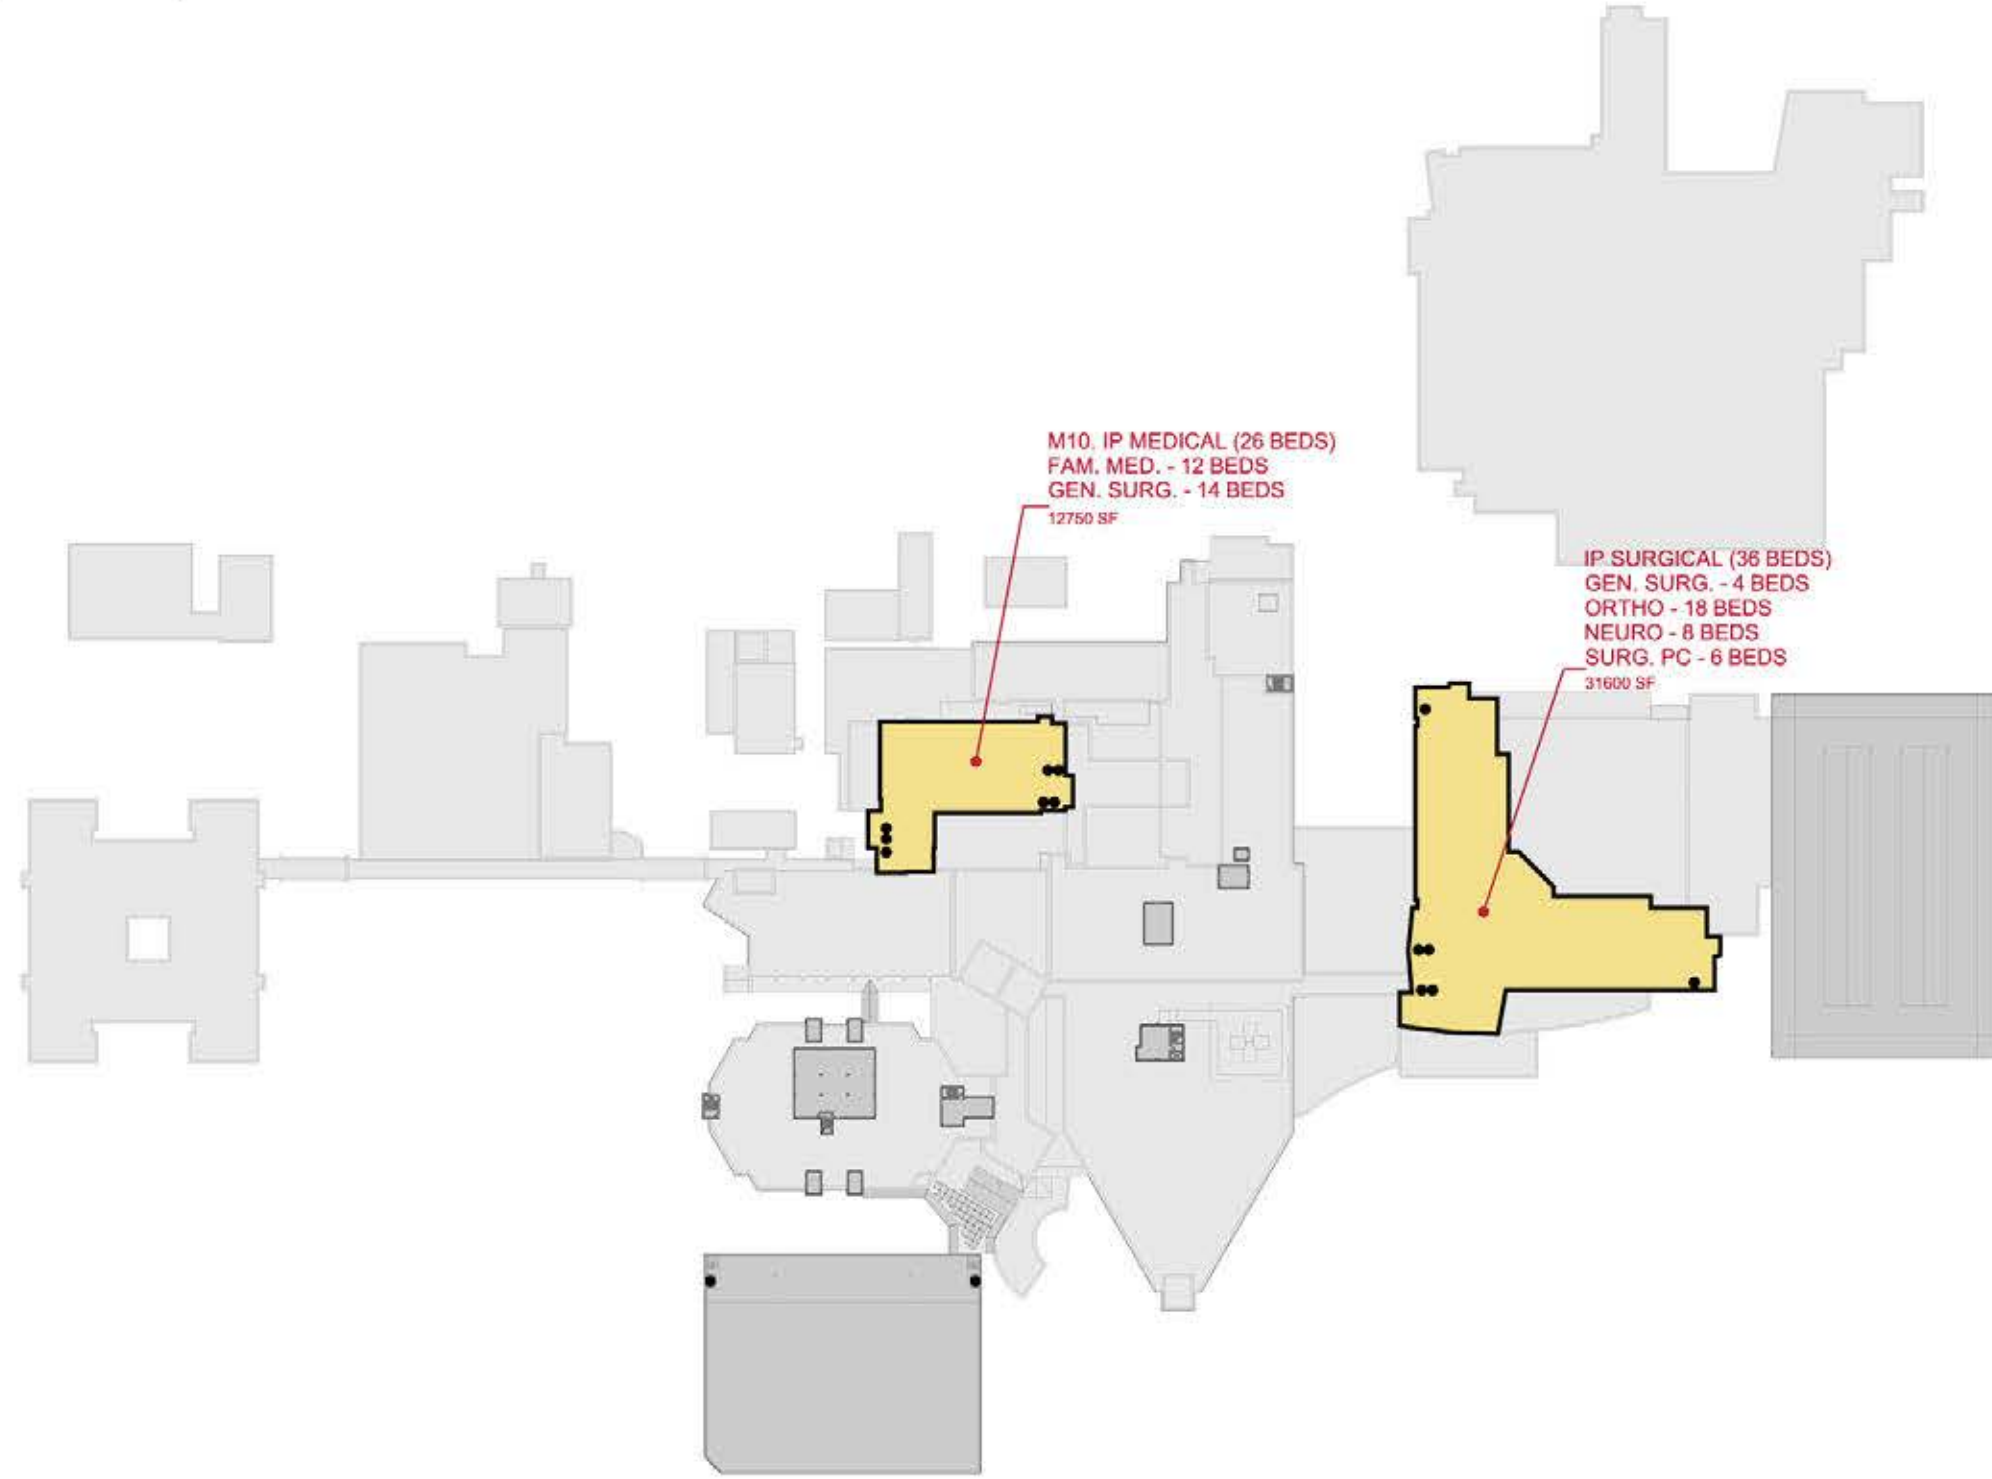

PHASING LEGEND

- RENOVATION
- NEW CONSTRUCTION
- CHANGE IN FUNCTION
- VACATED
- DEMOLITION

CIRCULATION


- PUBLIC ELEVATOR
- STAFF ELEVATOR
- MIXED ELEVATOR
- PUBLIC ENTRANCE
- SERVICE ENTRANCE

PHASE 1B

JPS MAIN LEVEL 5 - PATIENT CARE PAVILION LEVEL 4



* No activity at this level for this phase.

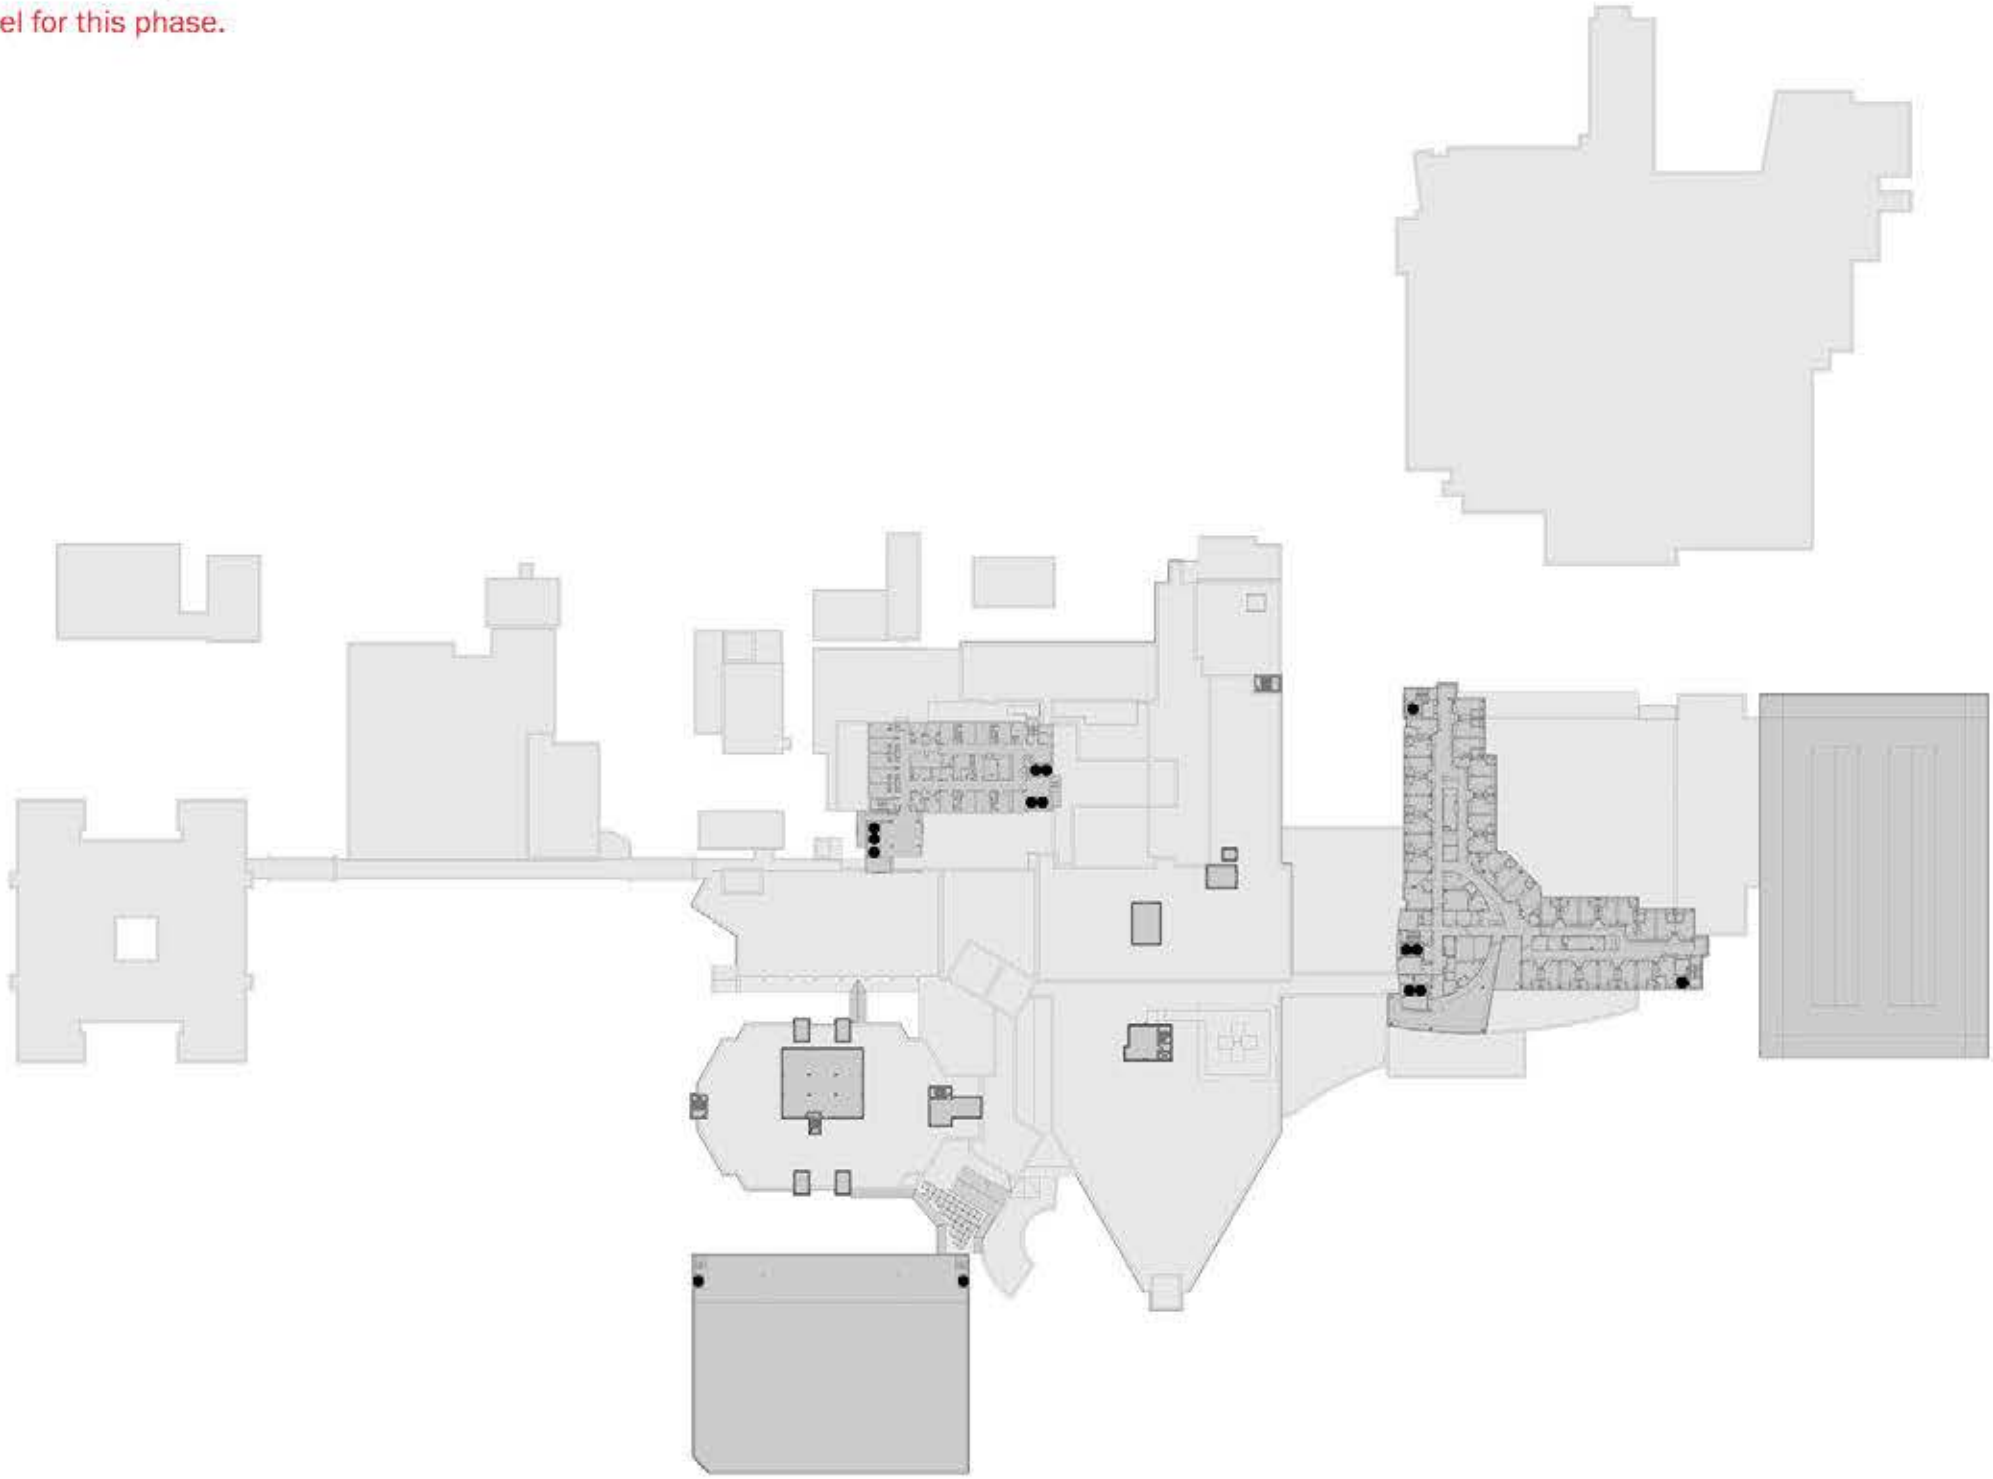

PHASING LEGEND

- RENOVATION
- NEW CONSTRUCTION
- CHANGE IN FUNCTION
- VACATED
- DEMOLITION


CIRCULATION

- PUBLIC ELEVATOR
- STAFF ELEVATOR
- MIXED ELEVATOR
- PUBLIC ENTRANCE
- SERVICE ENTRANCE

MAIN CAMPUS FLOOR PLANS: Phase 1A & Phase 1B

PHASE 1A

JPS MAIN LEVEL 6 - PATIENT CARE PAVILION LEVEL 5

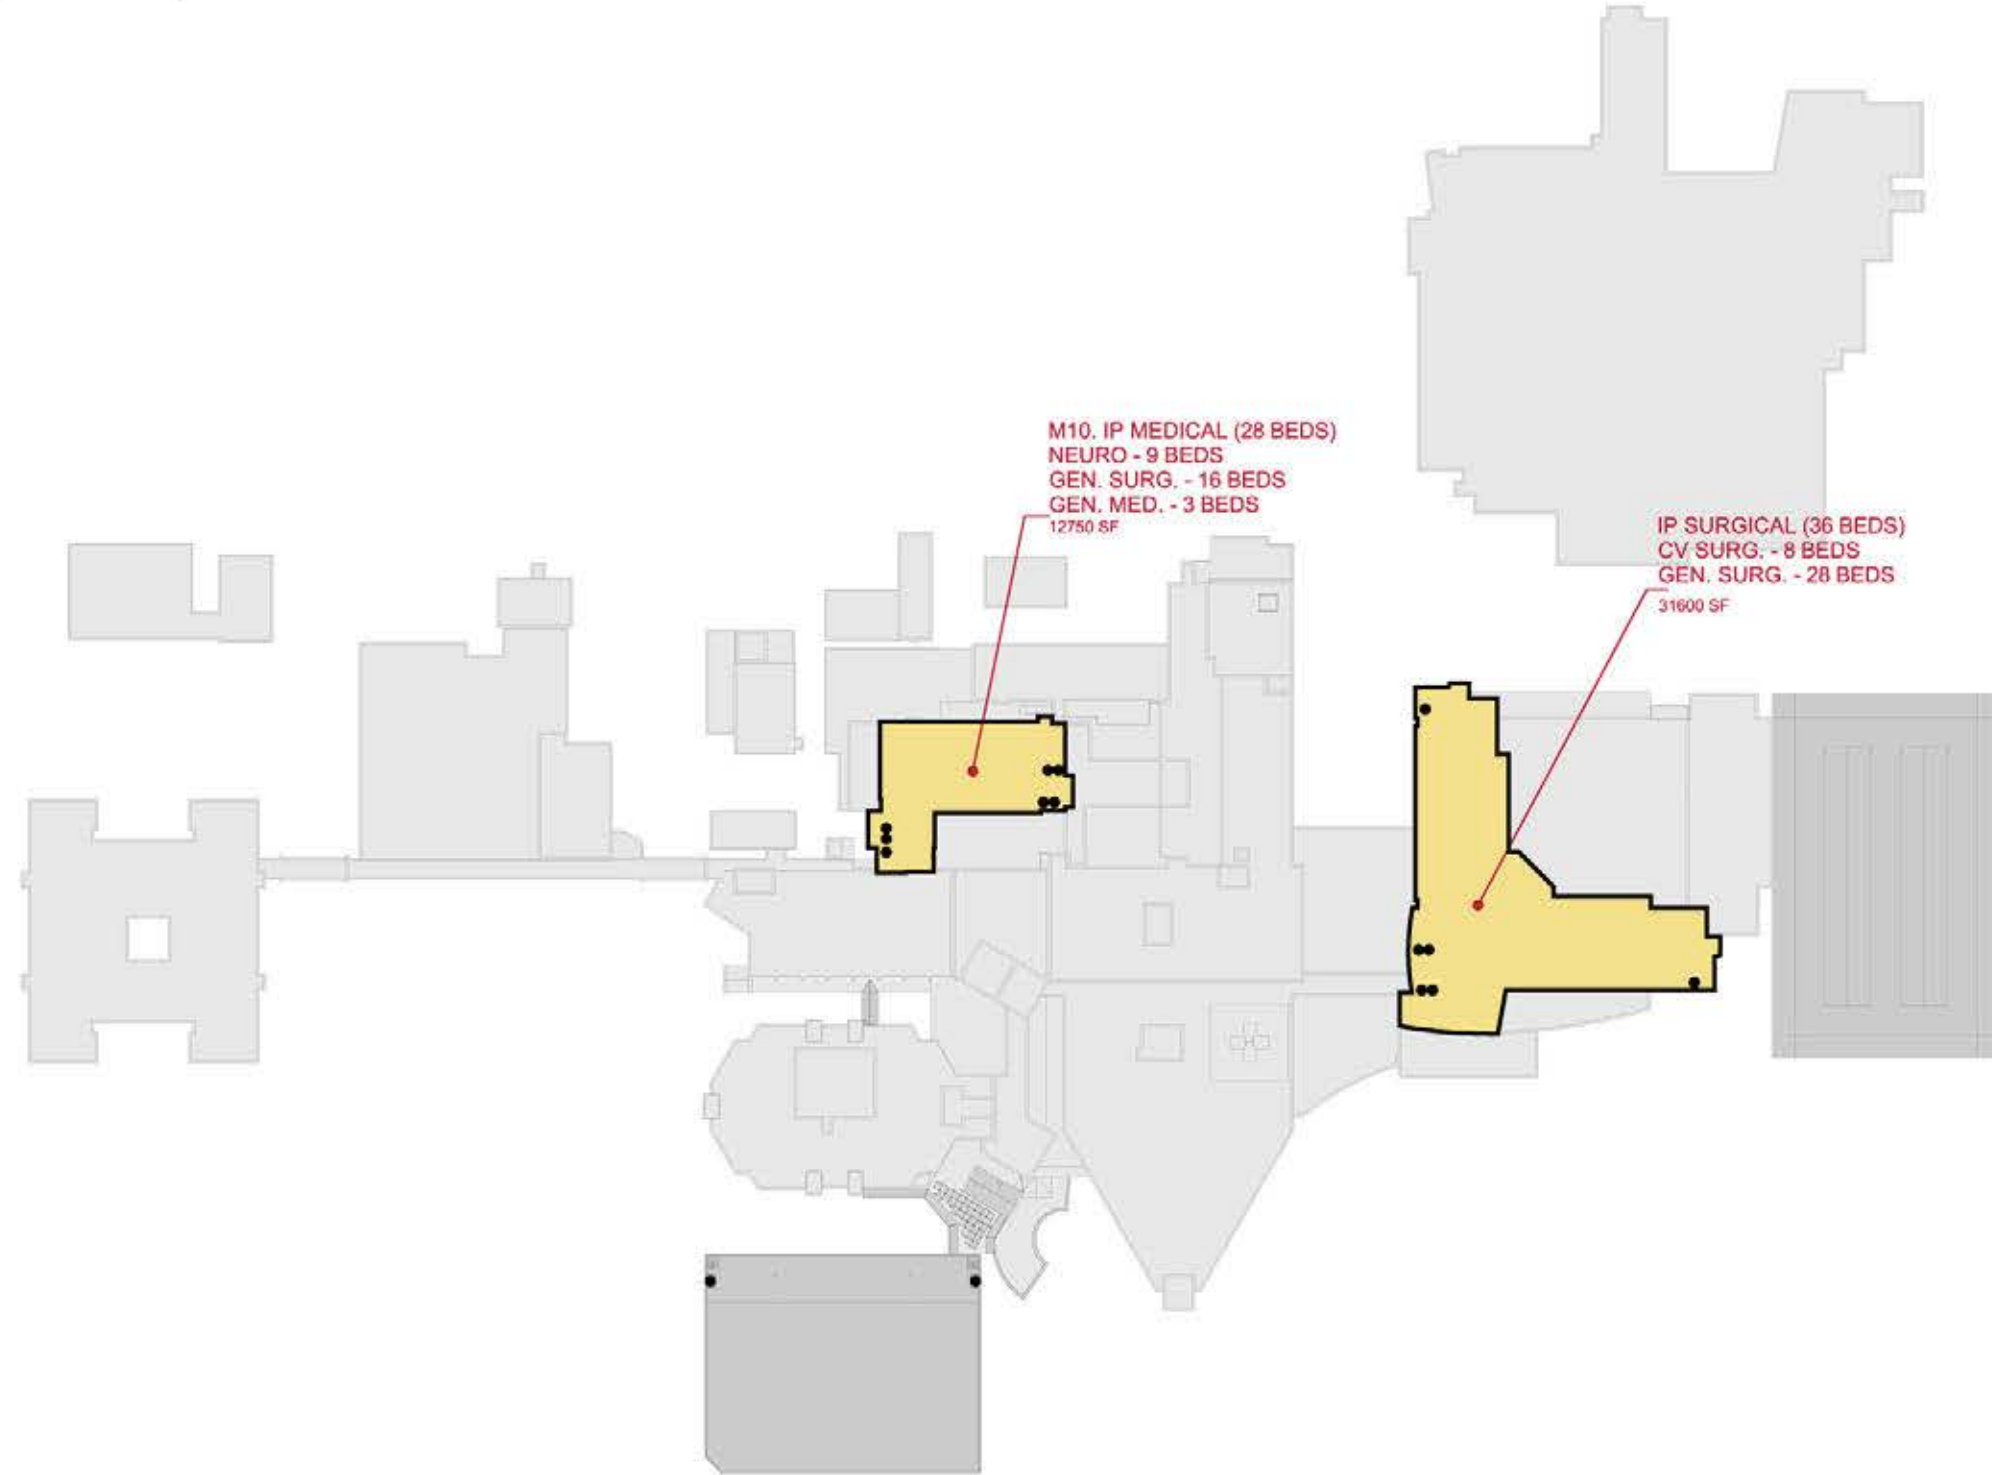

M10. IP MEDICAL (28 BEDS)
NEURO - 9 BEDS
GEN. SURG. - 16 BEDS
GEN. MED. - 3 BEDS
12750 SF

IP SURGICAL (36 BEDS)
CV SURG. - 8 BEDS
GEN. SURG. - 28 BEDS
31600 SF

PHASING LEGEND

- RENOVATION
- NEW CONSTRUCTION
- CHANGE IN FUNCTION
- VACATED
- DEMOLITION

CIRCULATION

- PUBLIC ELEVATOR
- STAFF ELEVATOR
- MIXED ELEVATOR
- PUBLIC ENTRANCE
- SERVICE ENTRANCE

PHASE 1B

JPS MAIN LEVEL 6 - PATIENT CARE PAVILION LEVEL 5




* No activity at this level for this phase.

PHASING LEGEND

- RENOVATION
- NEW CONSTRUCTION
- CHANGE IN FUNCTION
- EXPANDED
- DEMOLITION

CIRCULATION


- PUBLIC ELEVATOR
- STAFF ELEVATOR
- WARD ELEVATOR
- PUBLIC ENTRANCE
- SERVICE ENTRANCE

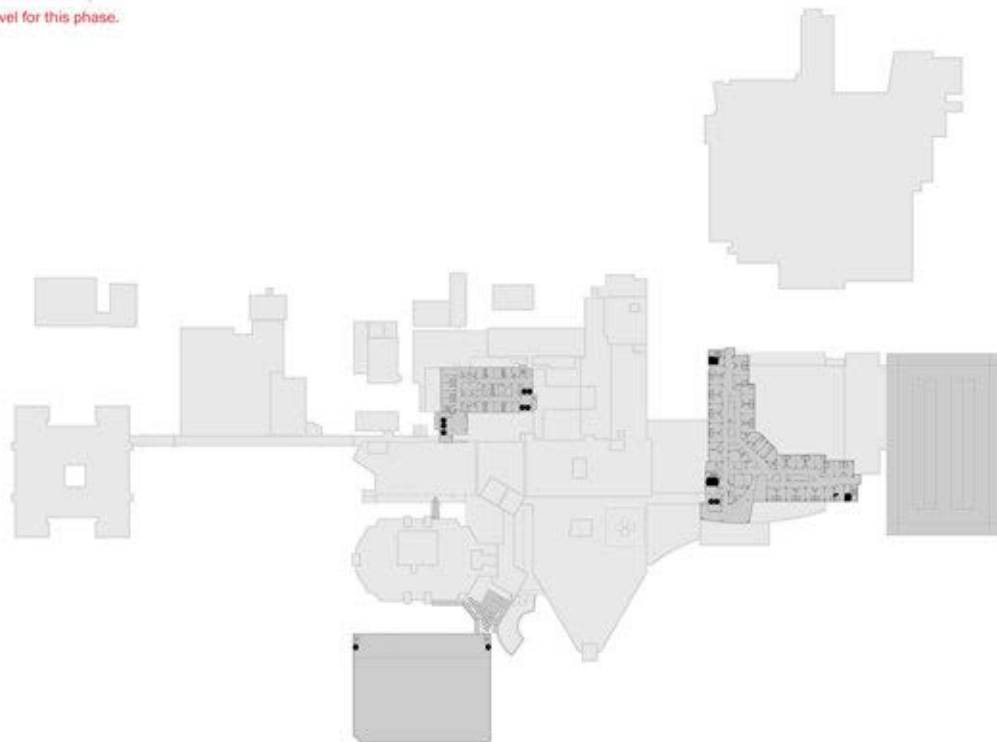

MAIN CAMPUS FLOOR PLANS: Phase 1A & Phase 1B

PHASE 1A

JPS MAIN LEVEL 7 - PATIENT CARE PAVILION LEVEL 6

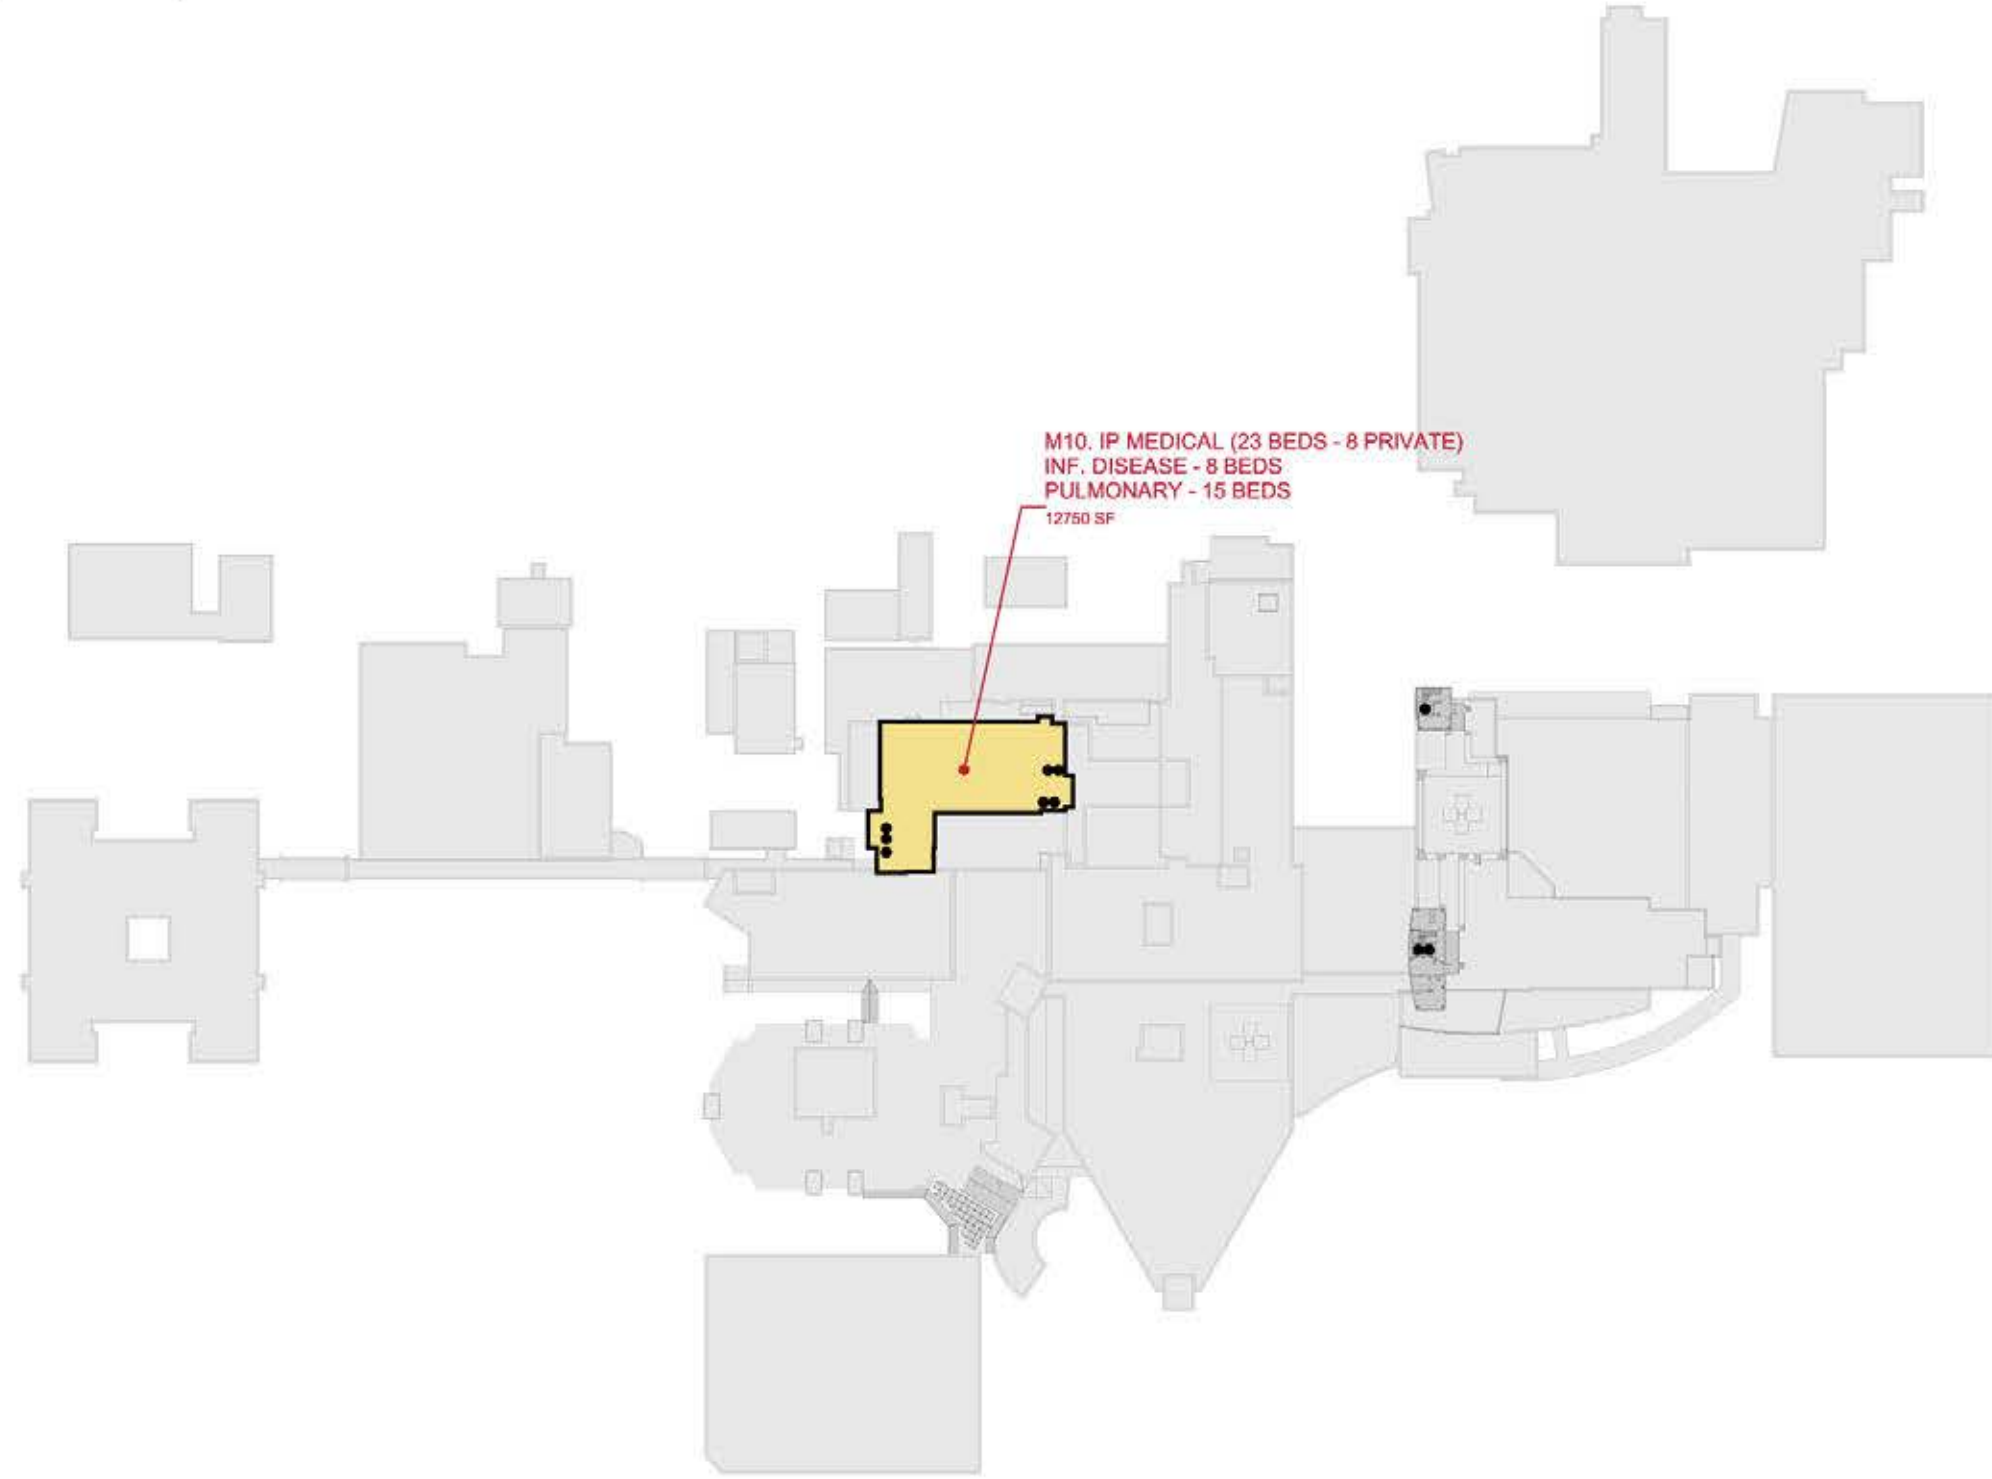

M10. IP MEDICAL (23 BEDS - 8 PRIVATE)
INF. DISEASE - 8 BEDS
PULMONARY - 15 BEDS
12750 SF

PHASING LEGEND

- RENOVATION
- NEW CONSTRUCTION
- CHANGE IN FUNCTION
- VACATED
- DEMOLITION

CIRCULATION


- PUBLIC ELEVATOR
- STAFF ELEVATOR
- MIXED ELEVATOR
- PUBLIC ENTRANCE
- SERVICE ENTRANCE

PHASE 1B

JPS MAIN LEVEL 7 - PATIENT CARE PAVILION LEVEL 6



* No activity at this level for this phase.

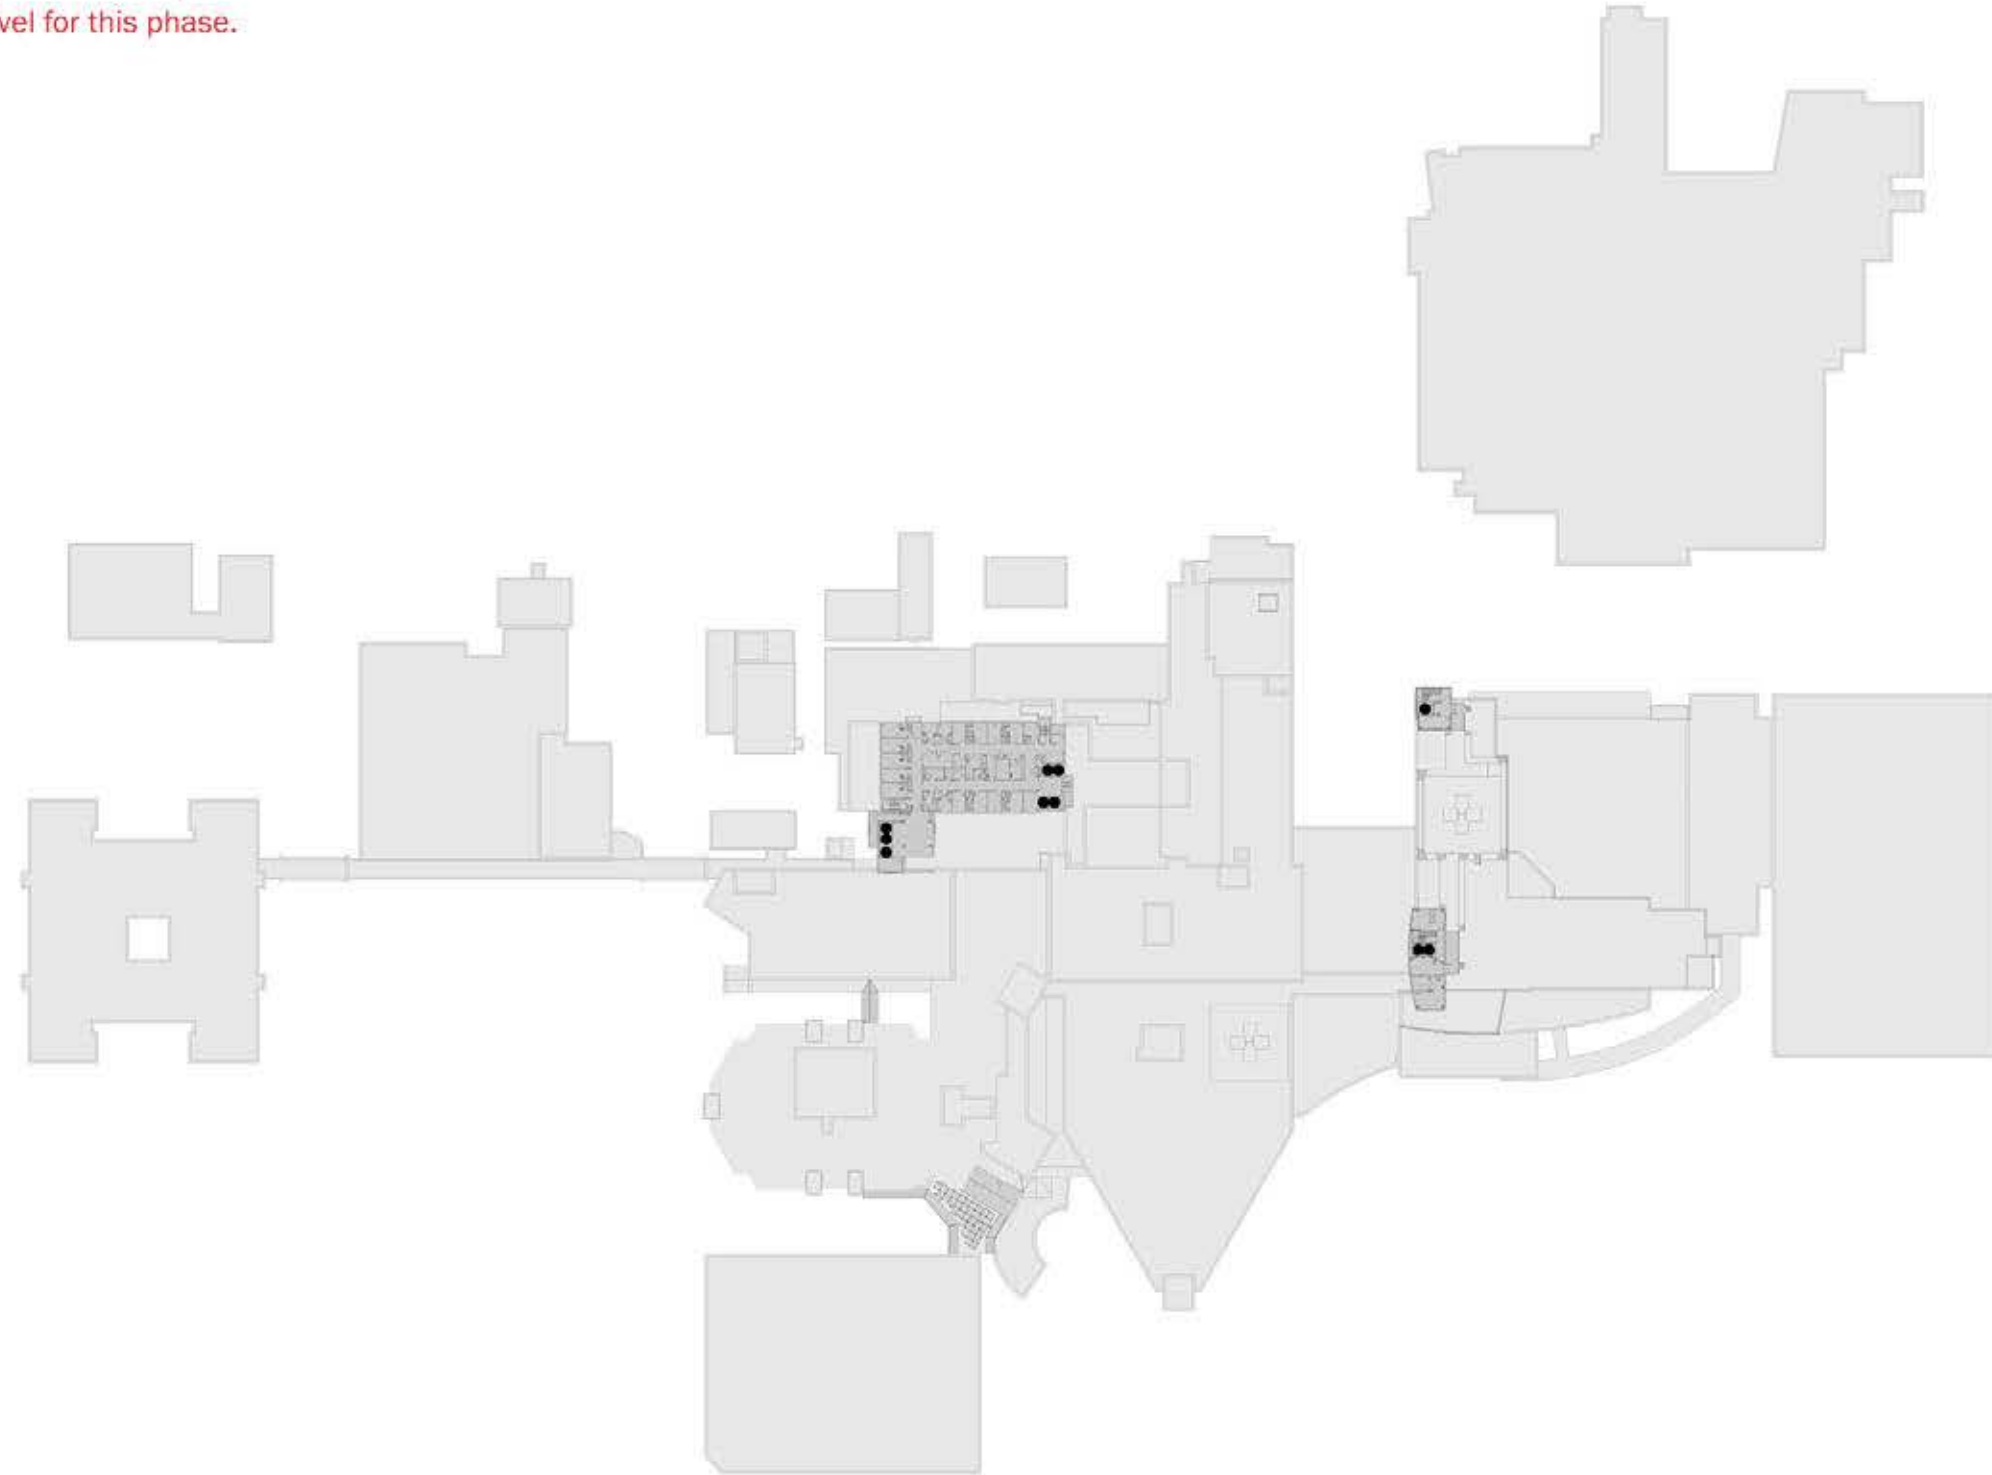

PHASING LEGEND

- RENOVATION
- NEW CONSTRUCTION
- CHANGE IN FUNCTION
- VACATED
- DEMOLITION


CIRCULATION

- PUBLIC ELEVATOR
- STAFF ELEVATOR
- MIXED ELEVATOR
- PUBLIC ENTRANCE
- SERVICE ENTRANCE

MAIN CAMPUS FLOOR PLANS: Phase 1A & Phase 1B

PHASE 1A

JPS MAIN LEVEL 8

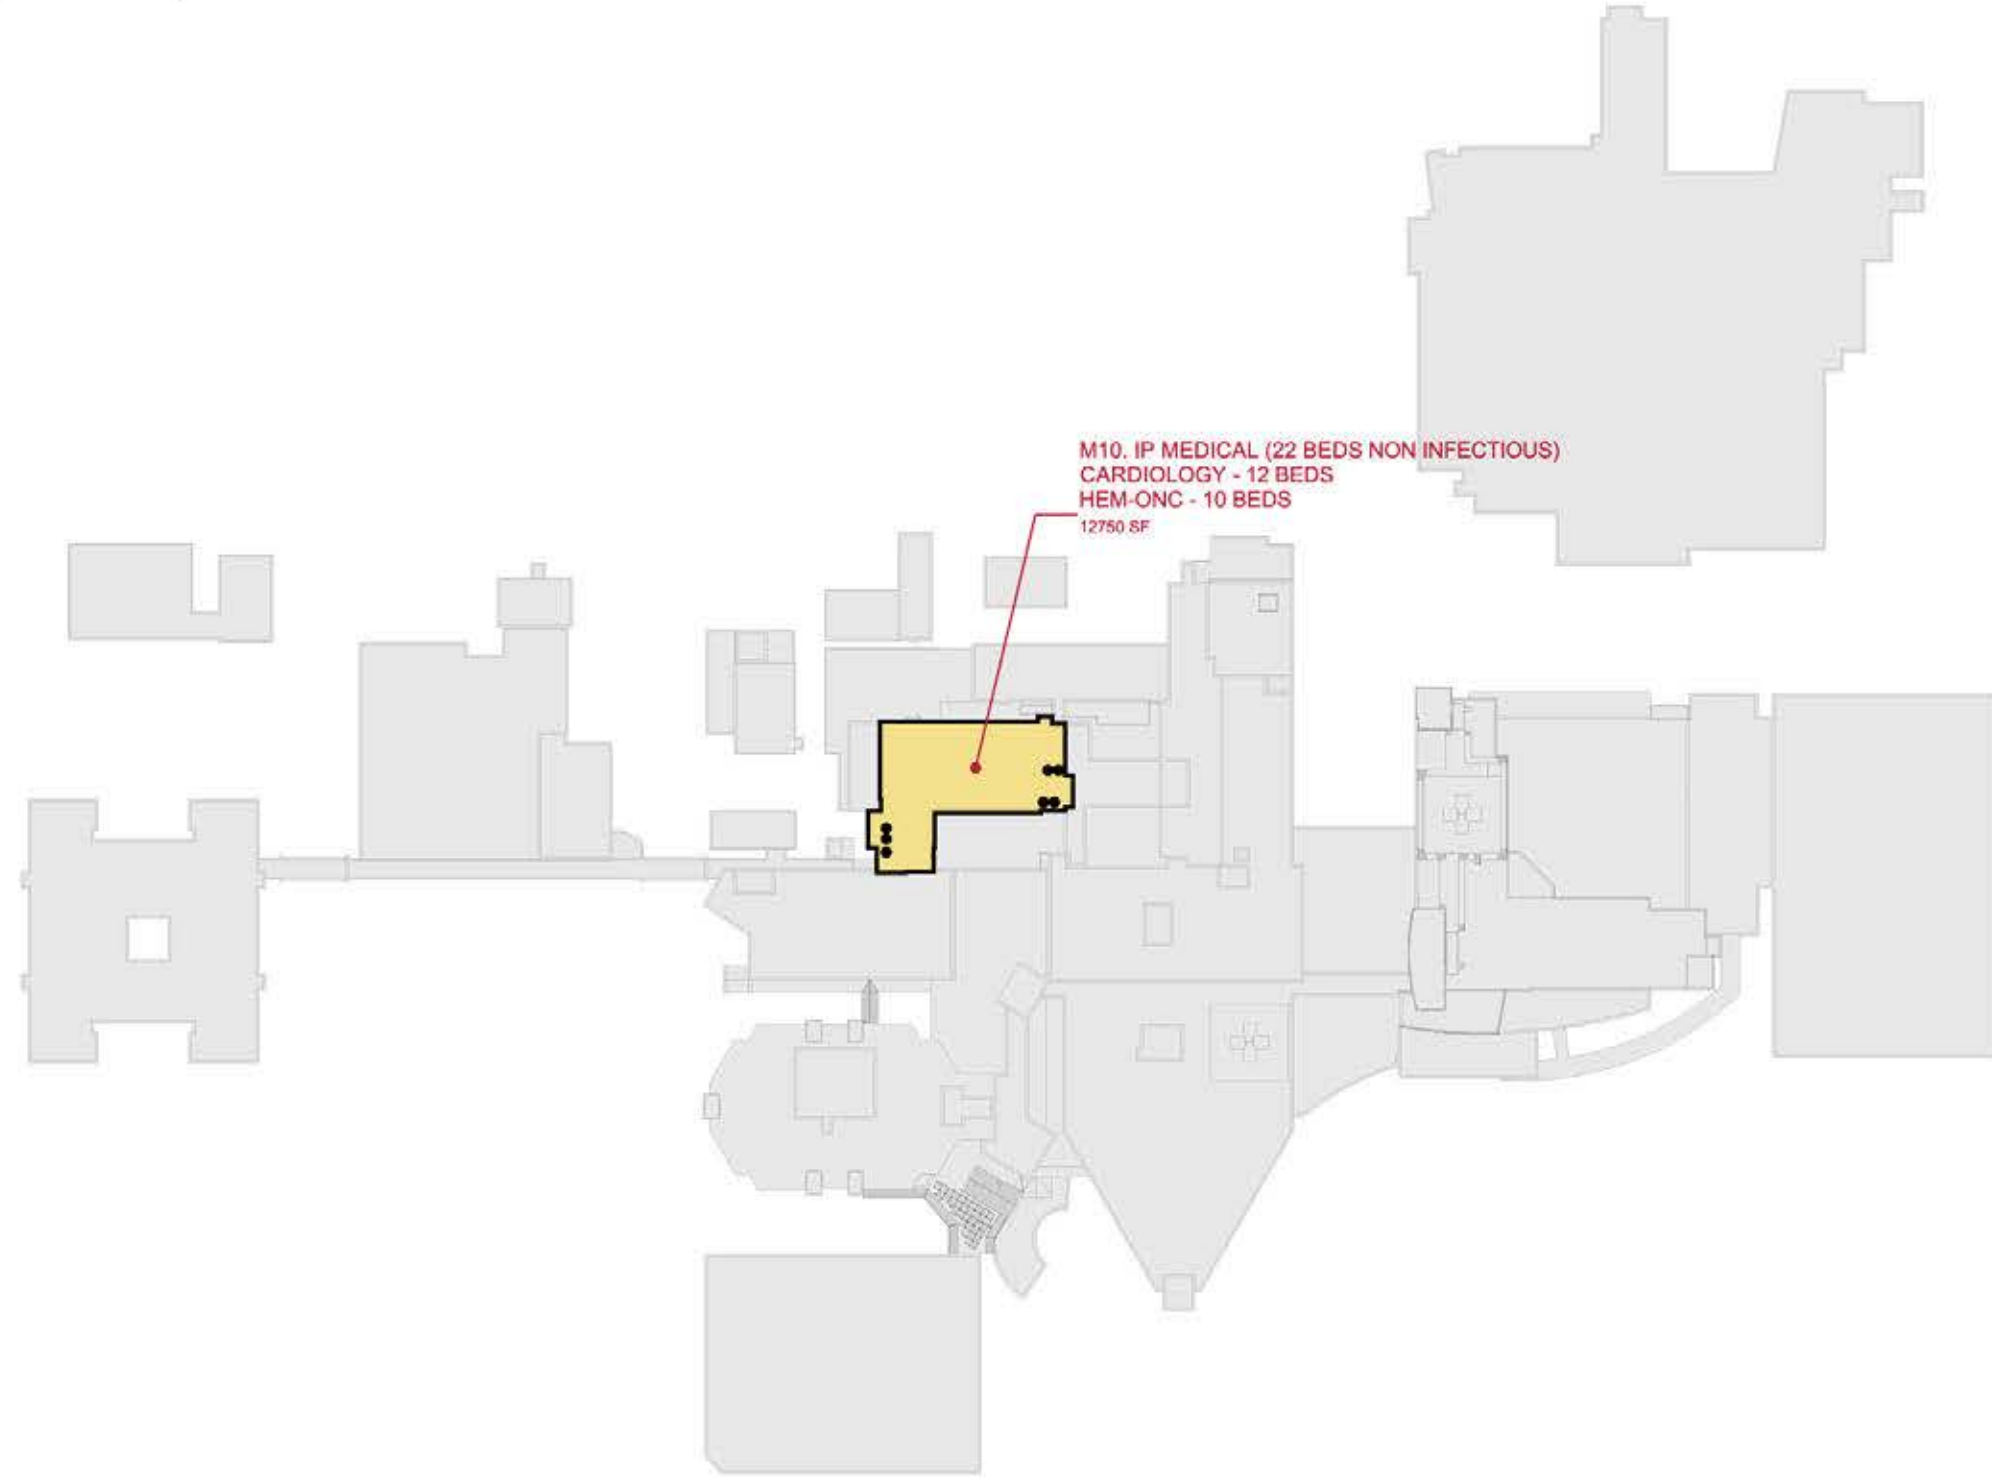

M10. IP MEDICAL (22 BEDS NON INFECTIOUS)
CARDIOLOGY - 12 BEDS
HEM-ONC - 10 BEDS
12750 SF

PHASING LEGEND

- RENOVATION
- NEW CONSTRUCTION
- CHANGE IN FUNCTION
- VACATED
- DEMOLITION

CIRCULATION


- PUBLIC ELEVATOR
- STAFF ELEVATOR
- MIXED ELEVATOR
- PUBLIC ENTRANCE
- SERVICE ENTRANCE

PHASE 1B

JPS MAIN LEVEL 8



* No activity at this level for this phase.

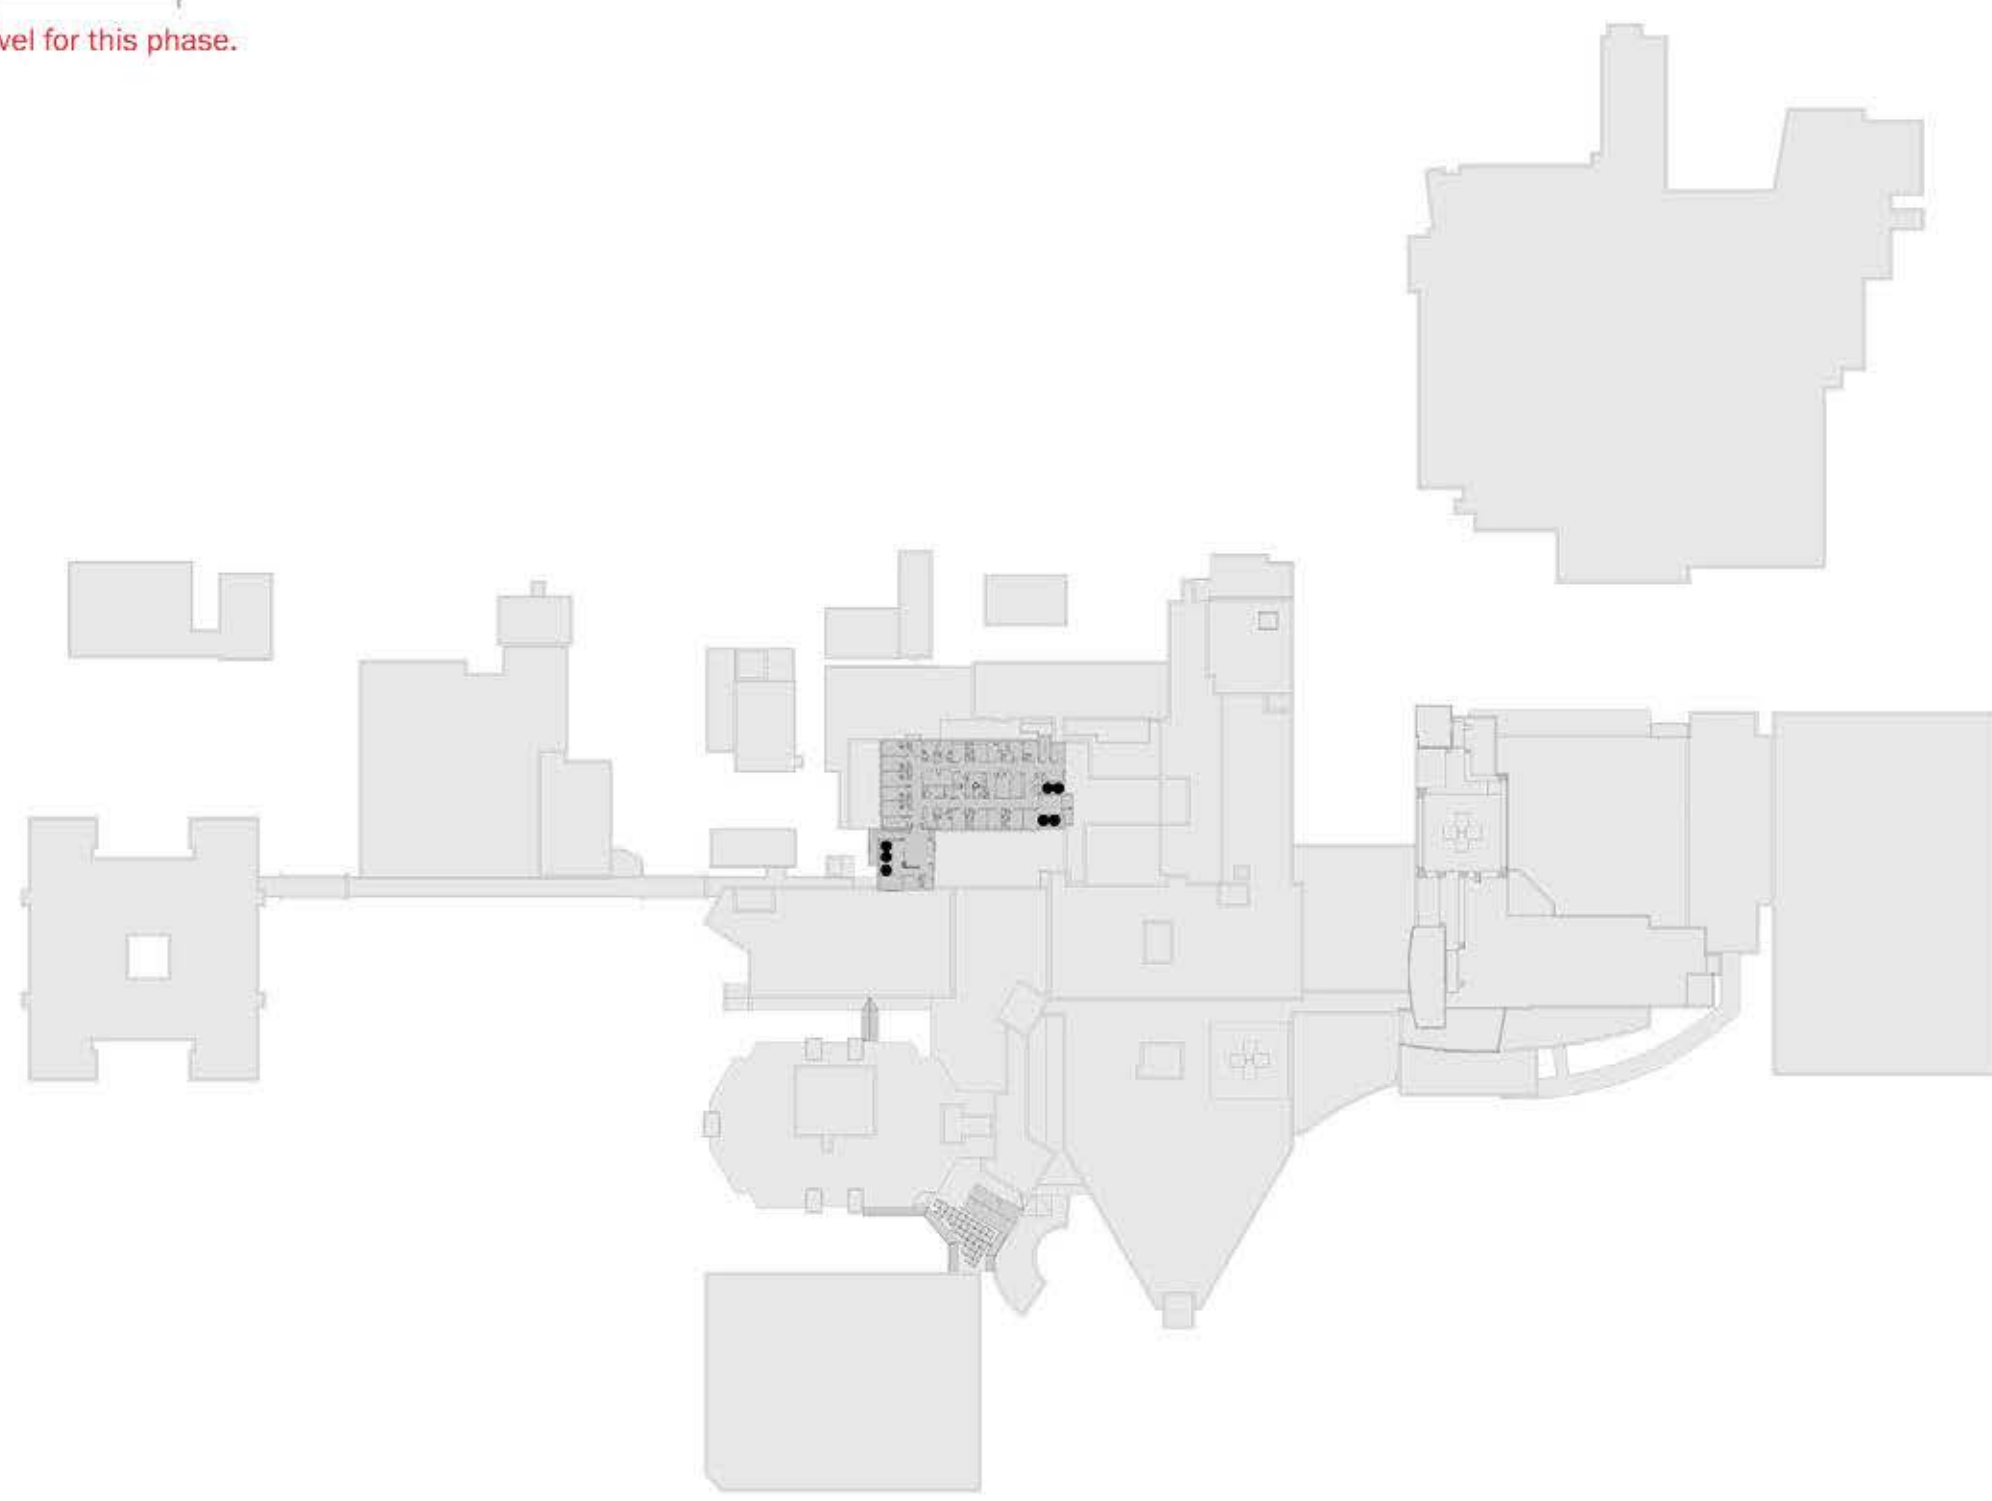

PHASING LEGEND

- RENOVATION
- NEW CONSTRUCTION
- CHANGE IN FUNCTION
- VACATED
- DEMOLITION


CIRCULATION

- PUBLIC ELEVATOR
- STAFF ELEVATOR
- MIXED ELEVATOR
- PUBLIC ENTRANCE
- SERVICE ENTRANCE

MAIN CAMPUS FLOOR PLANS: Phase 1A & Phase 1B

PHASE 1A

JPS MAIN LEVEL 9

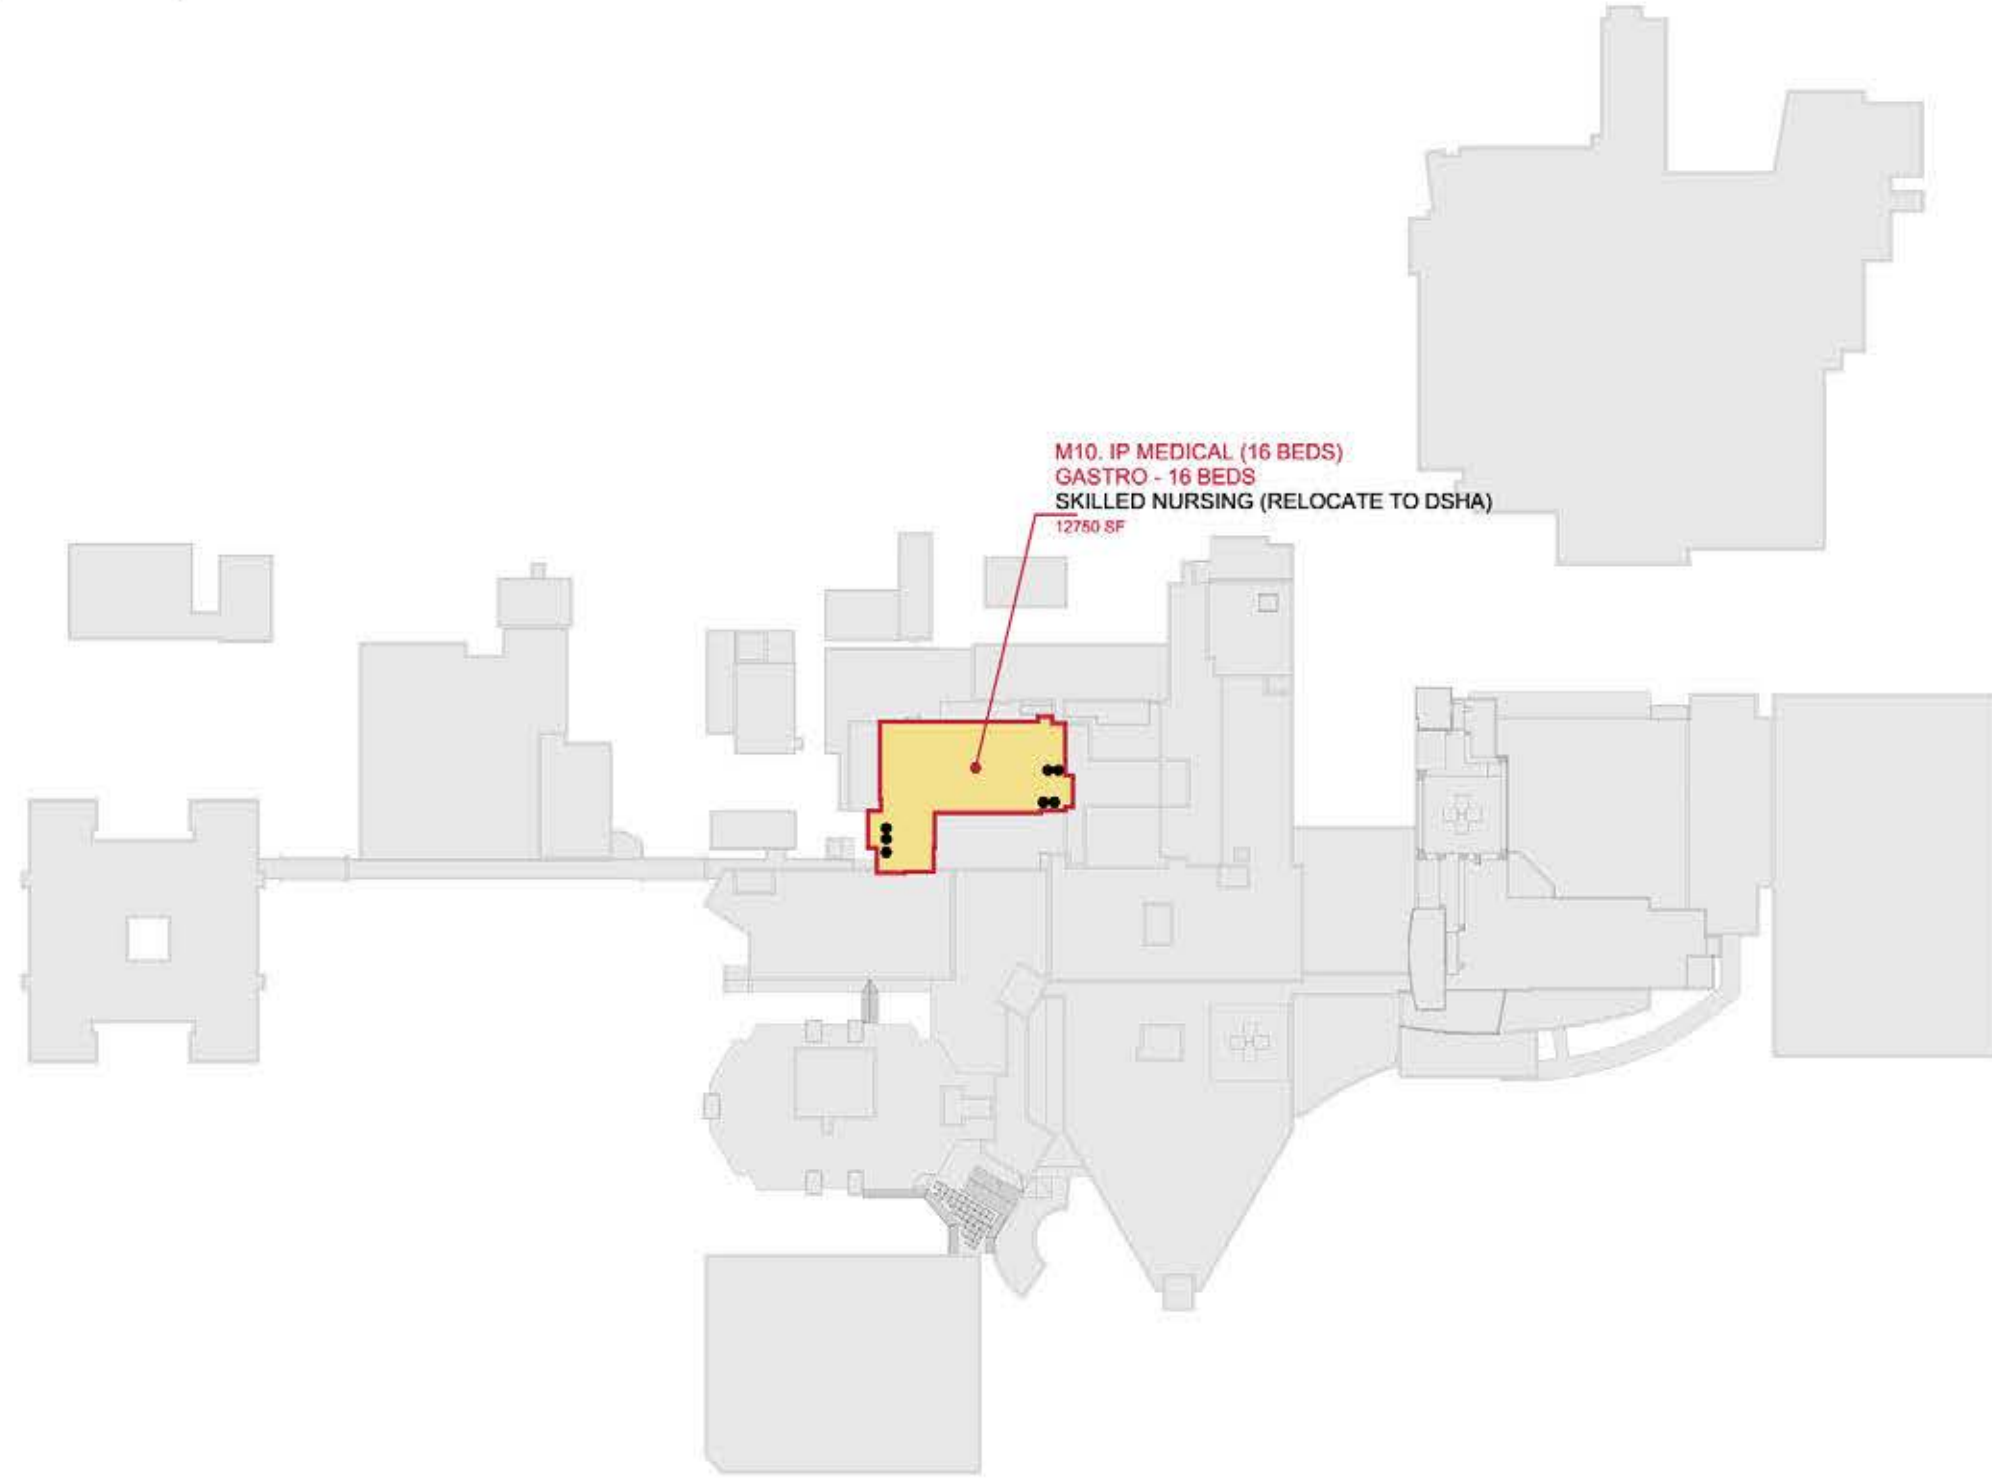

M10. IP MEDICAL (16 BEDS)
GASTRO - 16 BEDS
SKILLED NURSING (RELOCATE TO DSHA)
12750 SF

PHASING LEGEND

- RENOVATION
- NEW CONSTRUCTION
- CHANGE IN FUNCTION
- VACATED
- DEMOLITION

CIRCULATION


- PUBLIC ELEVATOR
- STAFF ELEVATOR
- MIXED ELEVATOR
- PUBLIC ENTRANCE
- SERVICE ENTRANCE

PHASE 1B

JPS MAIN LEVEL 9



* No activity at this level for this phase.

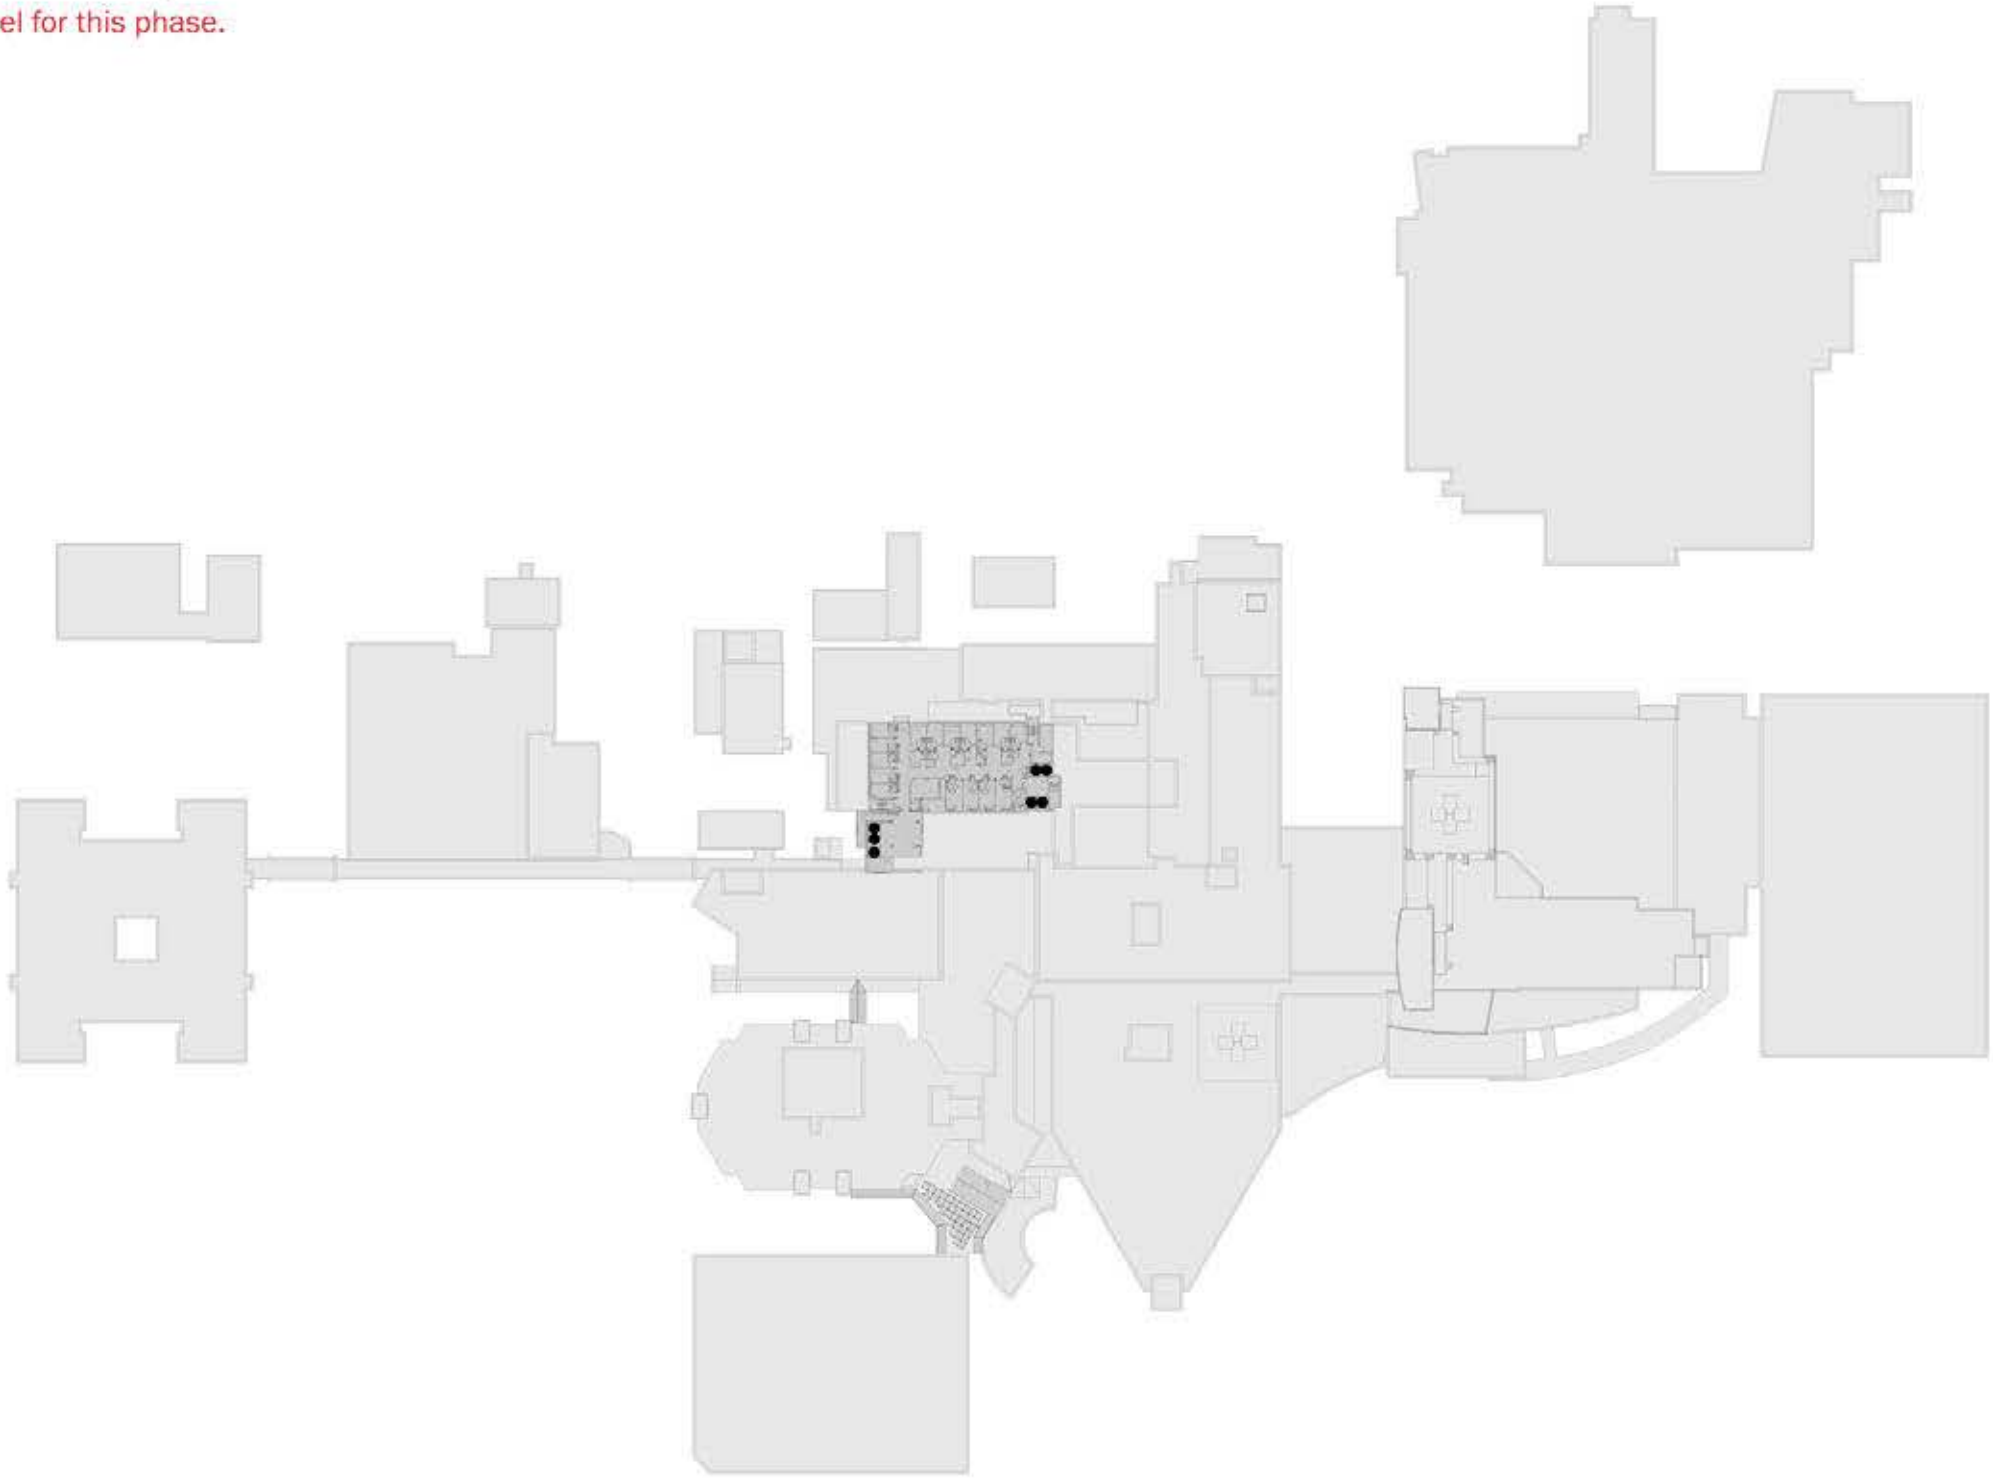

PHASING LEGEND

- RENOVATION
- NEW CONSTRUCTION
- CHANGE IN FUNCTION
- VACATED
- DEMOLITION


CIRCULATION

- PUBLIC ELEVATOR
- STAFF ELEVATOR
- MIXED ELEVATOR
- PUBLIC ENTRANCE
- SERVICE ENTRANCE

MAIN CAMPUS FLOOR PLANS: Phase 1A & Phase 1B

PHASE 1A

JPS MAIN LEVEL 10

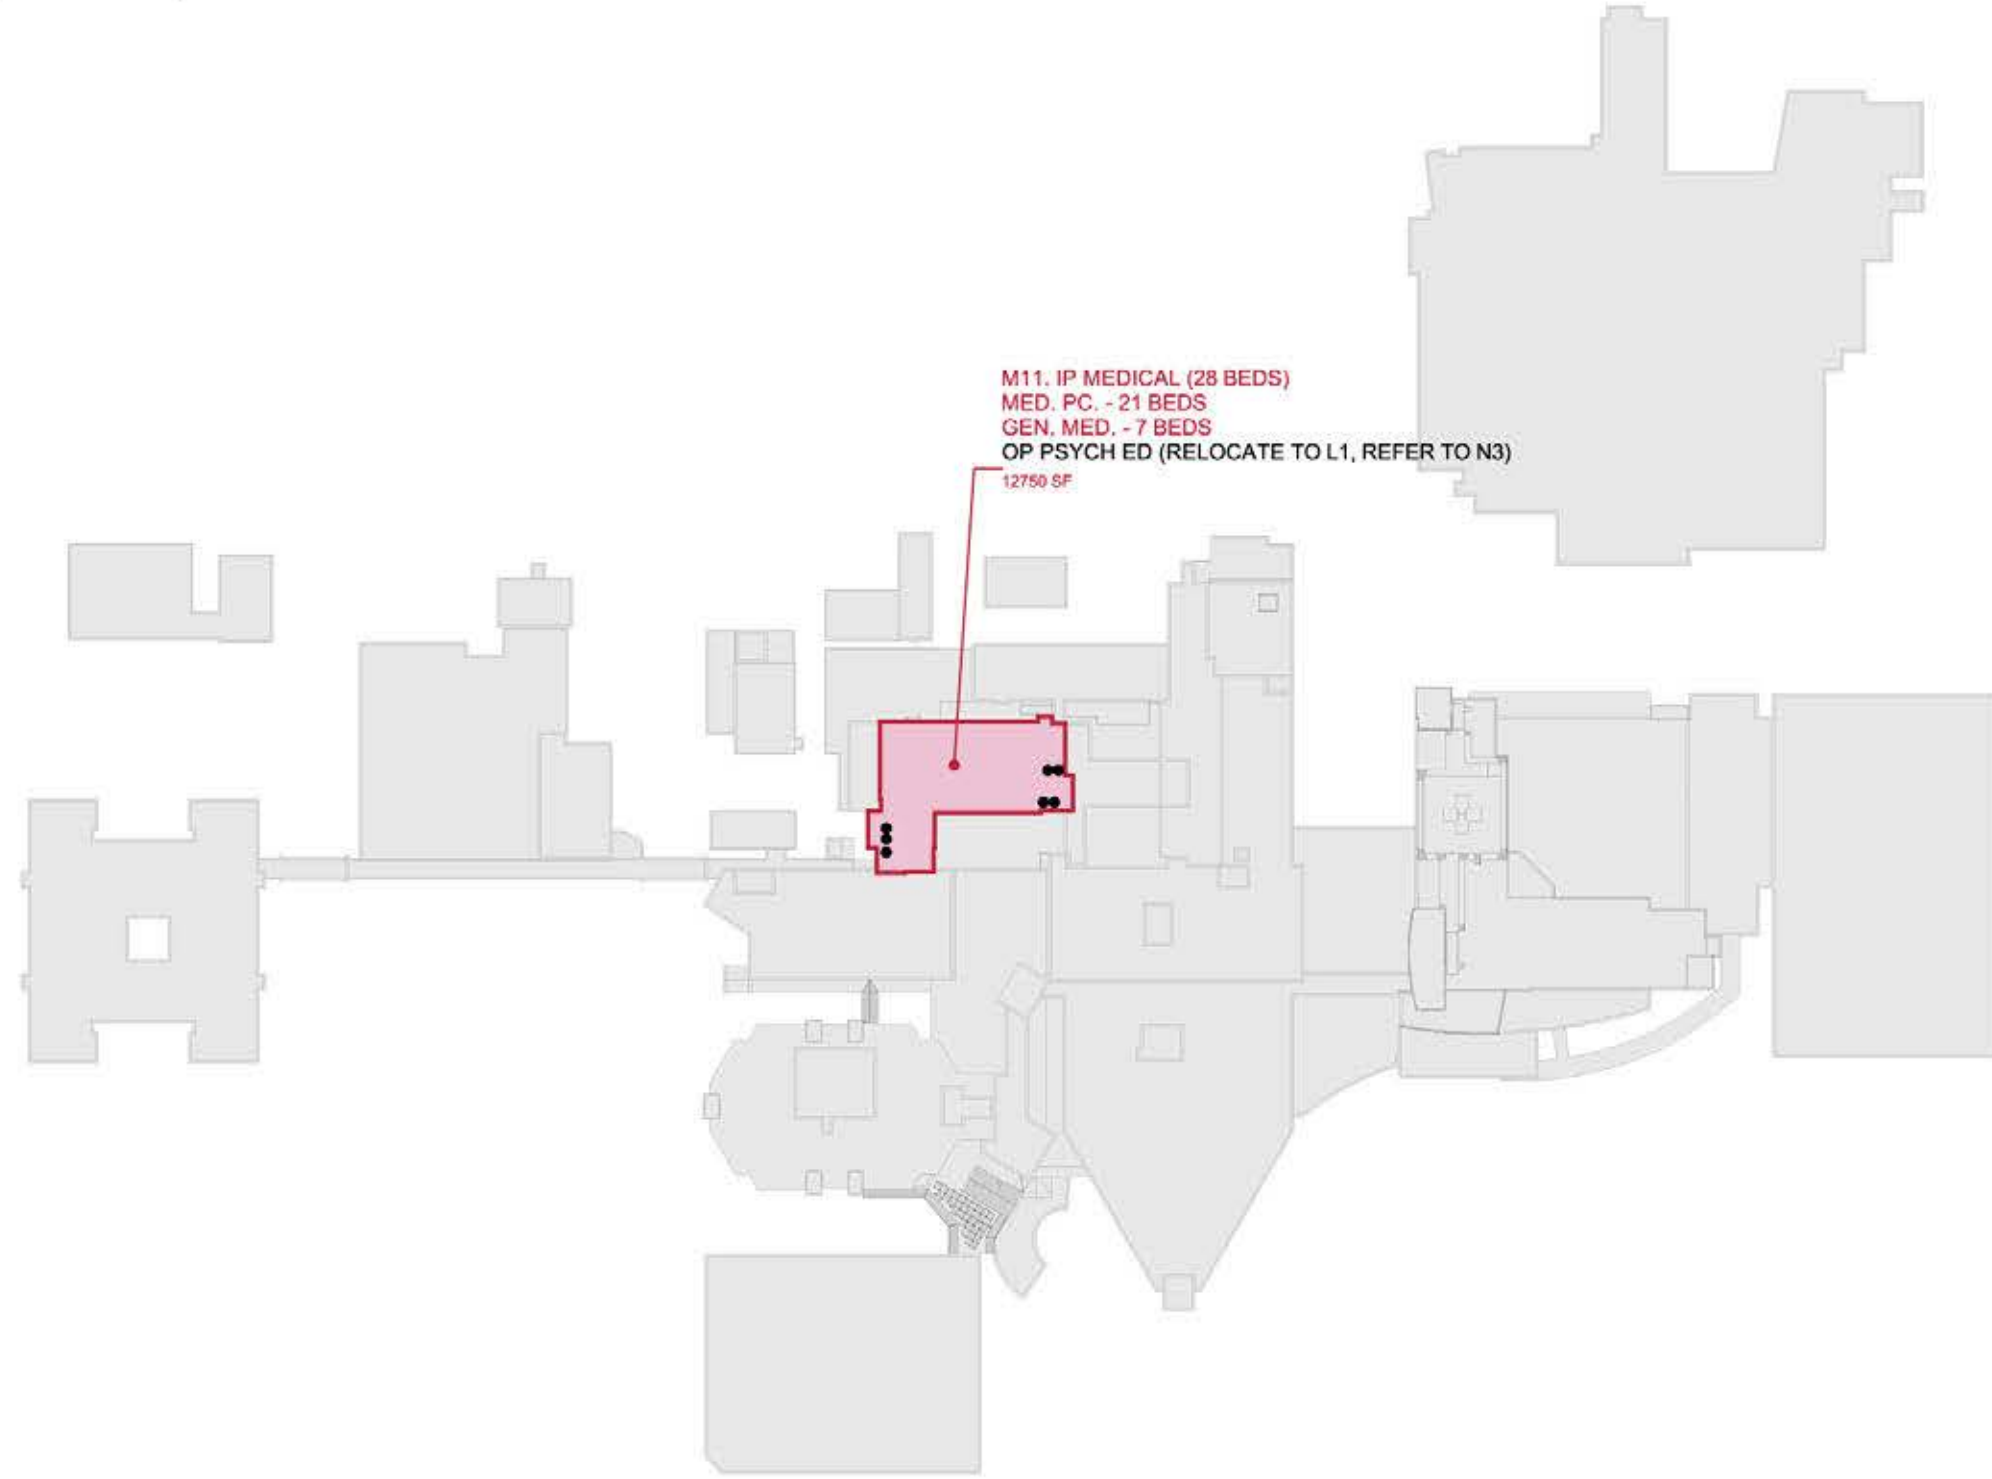

M11. IP MEDICAL (28 BEDS)
MED. PC. - 21 BEDS
GEN. MED. - 7 BEDS
OP PSYCH ED (RELOCATE TO L1, REFER TO N3)
12750 SF

PHASING LEGEND

- RENOVATION
- NEW CONSTRUCTION
- CHANGE IN FUNCTION
- VACATED
- DEMOLITION

CIRCULATION


- PUBLIC ELEVATOR
- STAFF ELEVATOR
- MIXED ELEVATOR
- PUBLIC ENTRANCE
- SERVICE ENTRANCE

PHASE 1B

JPS MAIN LEVEL 10



* No activity at this level for this phase.

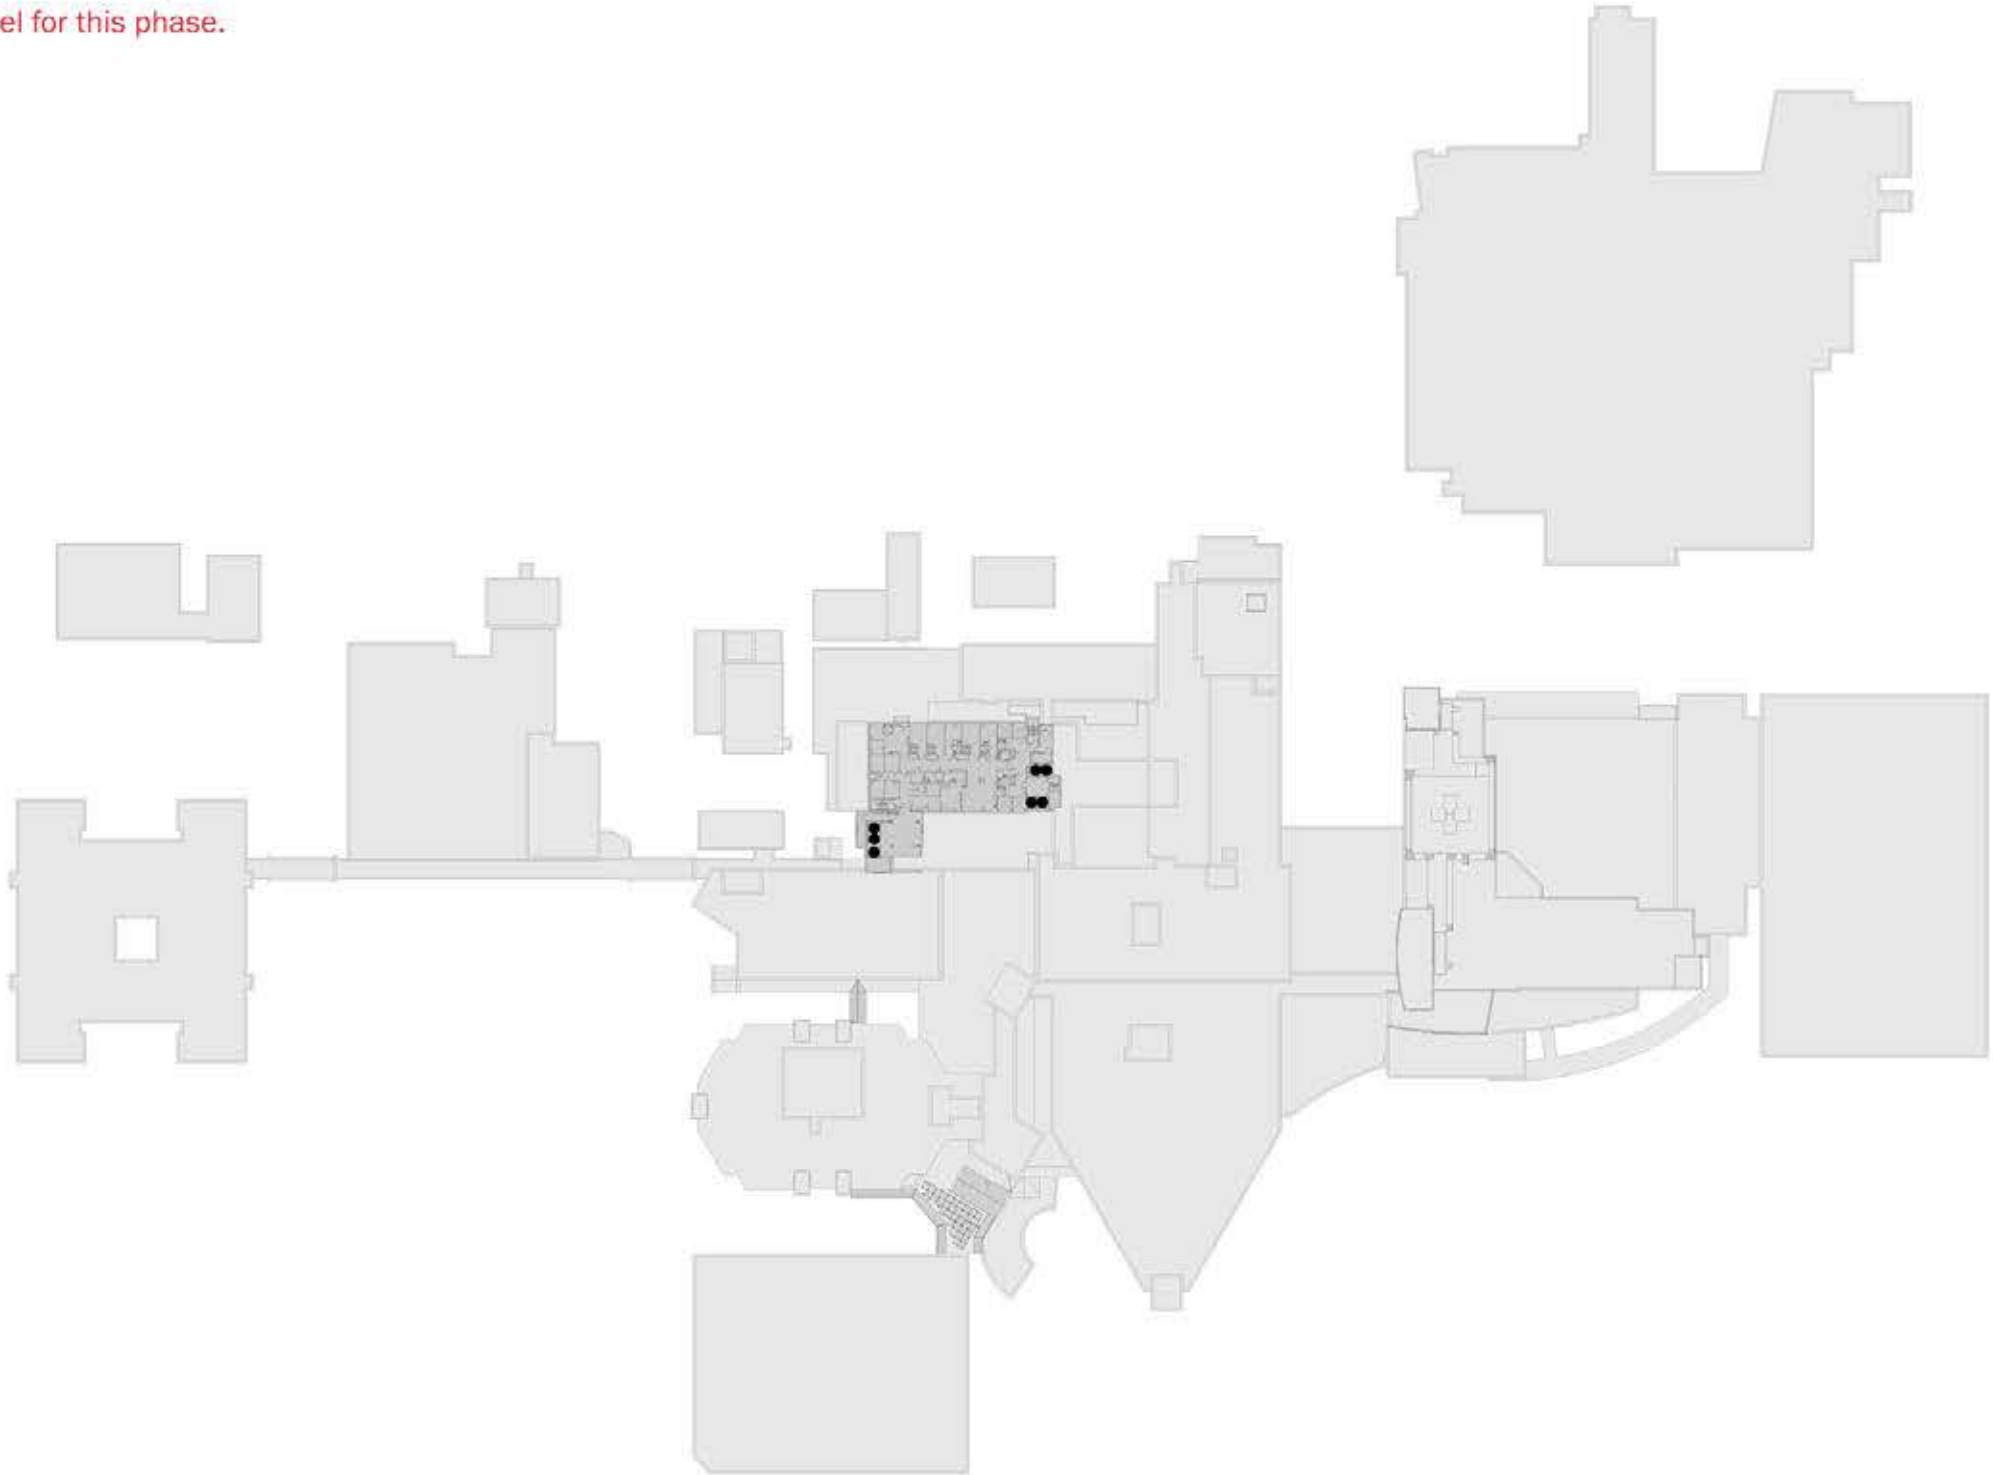

PHASING LEGEND

- RENOVATION
- NEW CONSTRUCTION
- CHANGE IN FUNCTION
- VACATED
- DEMOLITION


CIRCULATION

- PUBLIC ELEVATOR
- STAFF ELEVATOR
- MIXED ELEVATOR
- PUBLIC ENTRANCE
- SERVICE ENTRANCE

MAIN CAMPUS FLOOR PLANS: Phase 1A & Phase 1B

PHASE 1A

JPS MAIN LEVEL 11

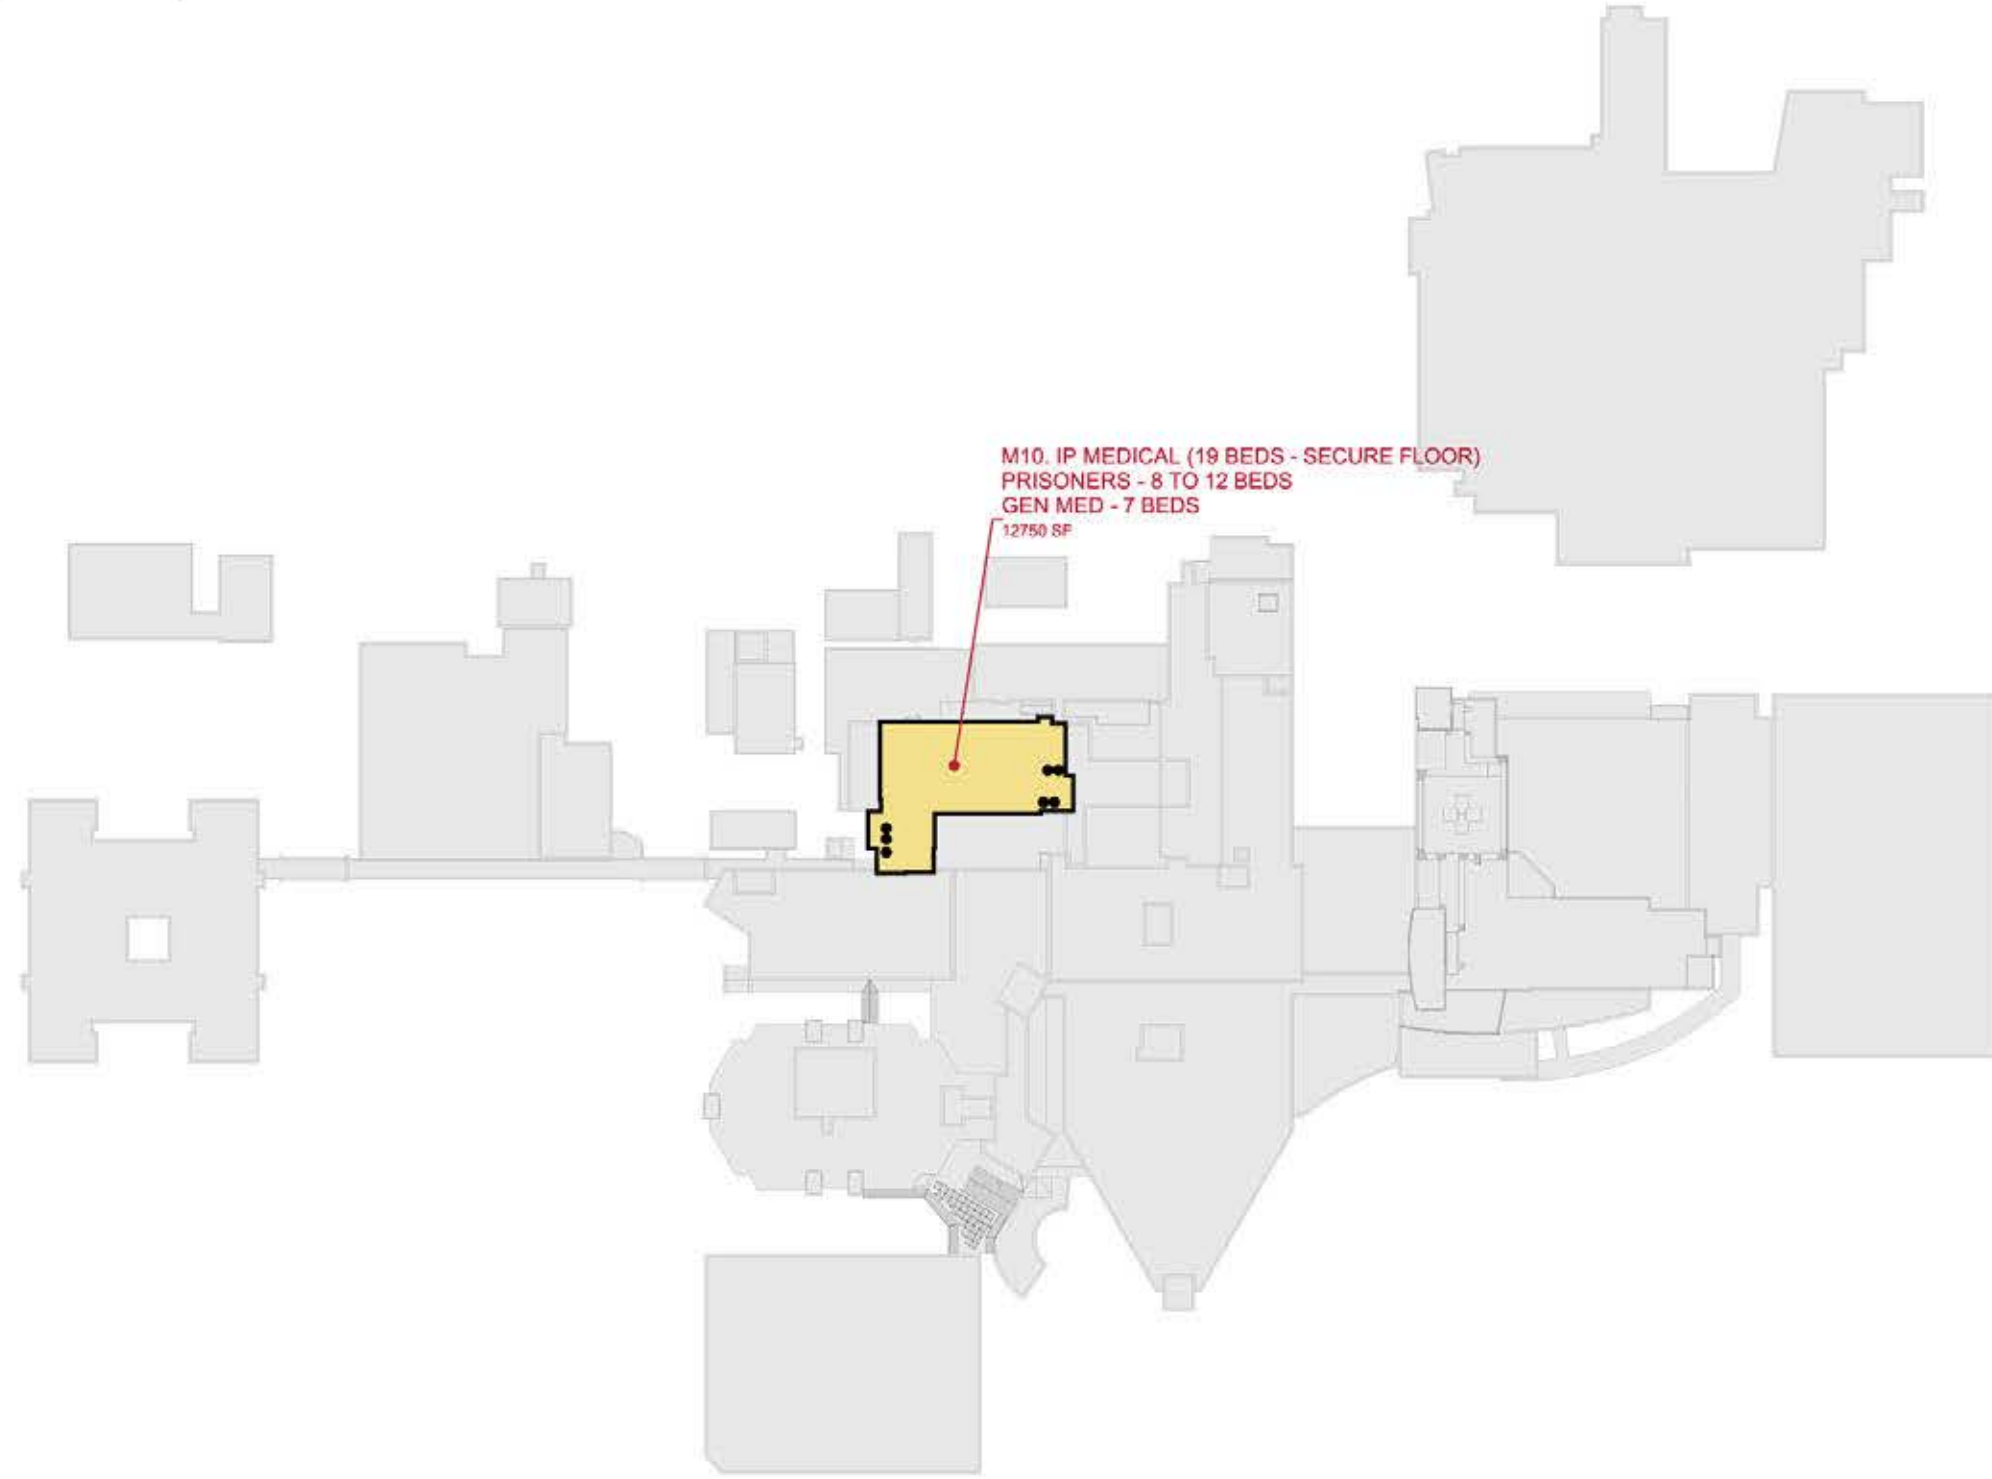

PHASING LEGEND

- RENOVATION
- NEW CONSTRUCTION
- CHANGE IN FUNCTION
- VACATED
- DEMOLITION

CIRCULATION


- PUBLIC ELEVATOR
- STAFF ELEVATOR
- MIXED ELEVATOR
- PUBLIC ENTRANCE
- SERVICE ENTRANCE

PHASE 1B

JPS MAIN LEVEL 11



* No activity at this level for this phase.

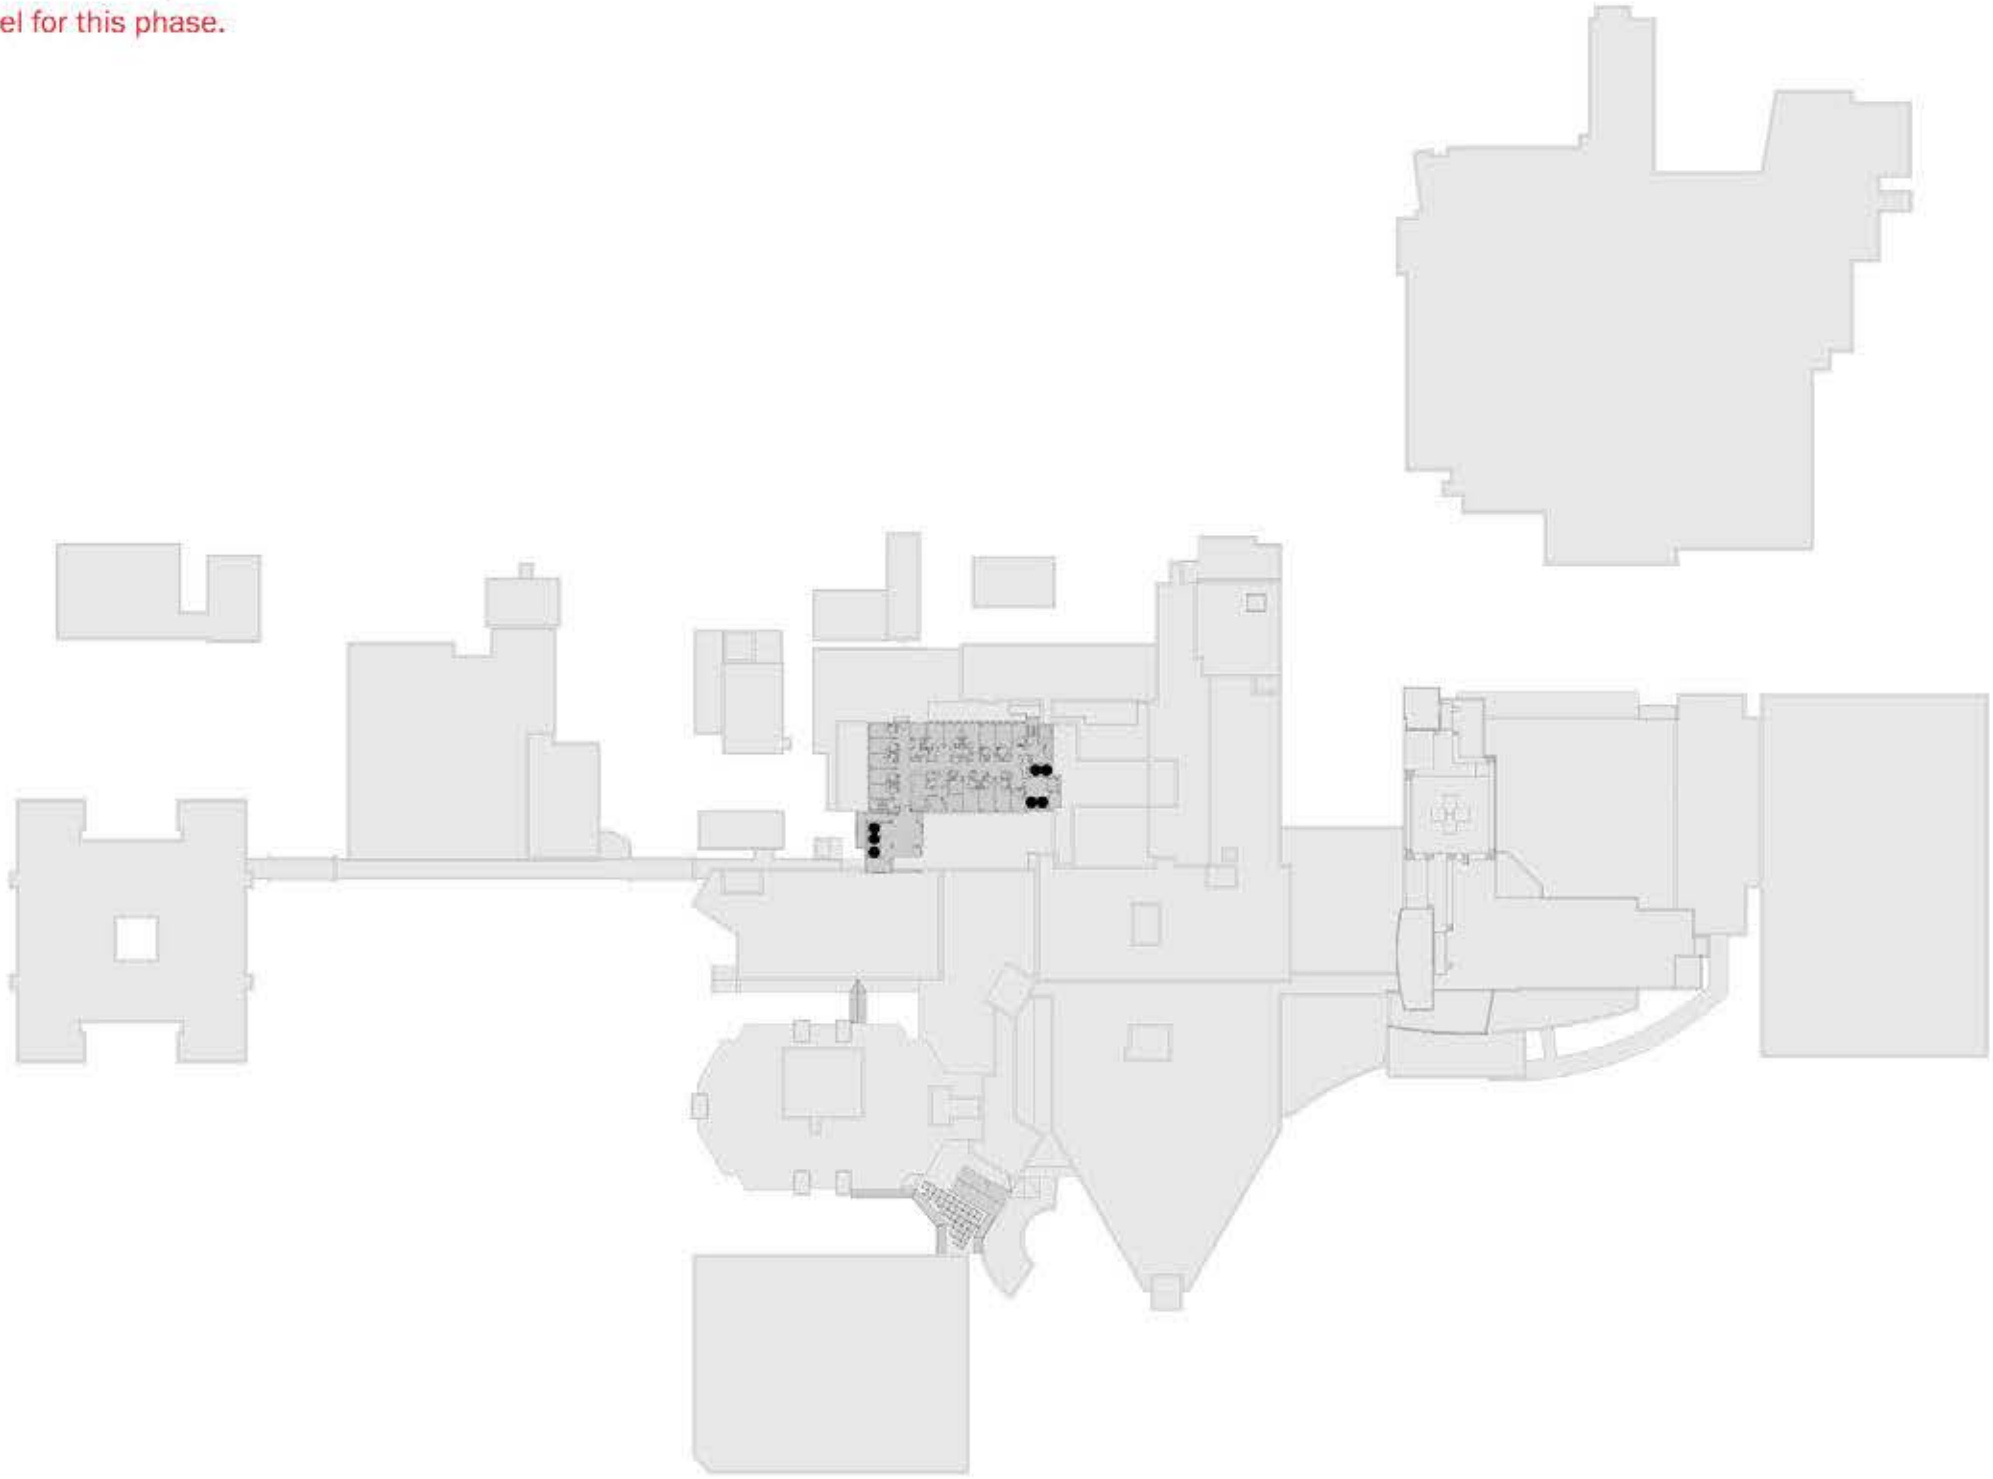

PHASING LEGEND

- RENOVATION
- NEW CONSTRUCTION
- CHANGE IN FUNCTION
- VACATED
- DEMOLITION

CIRCULATION

- PUBLIC ELEVATOR
- STAFF ELEVATOR
- MIXED ELEVATOR
- PUBLIC ENTRANCE
- SERVICE ENTRANCE

MAIN CAMPUS FLOOR PLANS: PHASE 1B & PHASE 2

MAIN CAMPUS FLOOR PLANS: Phase 1B & Phase 2

PHASE 1B

JPS MAIN LOWER LEVEL - PATIENT CARE PAVILION LOWER LEVEL




* No activity at this level for this phase.

PHASING LEGEND

- RENOVATION
- NEW CONSTRUCTION
- CHANGE IN FUNCTION
- VACATED
- DEMOLITION


CIRCULATION

- PUBLIC ELEVATOR
- STAFF ELEVATOR
- MIXED ELEVATOR
- PUBLIC ENTRANCE
- SERVICE ENTRANCE

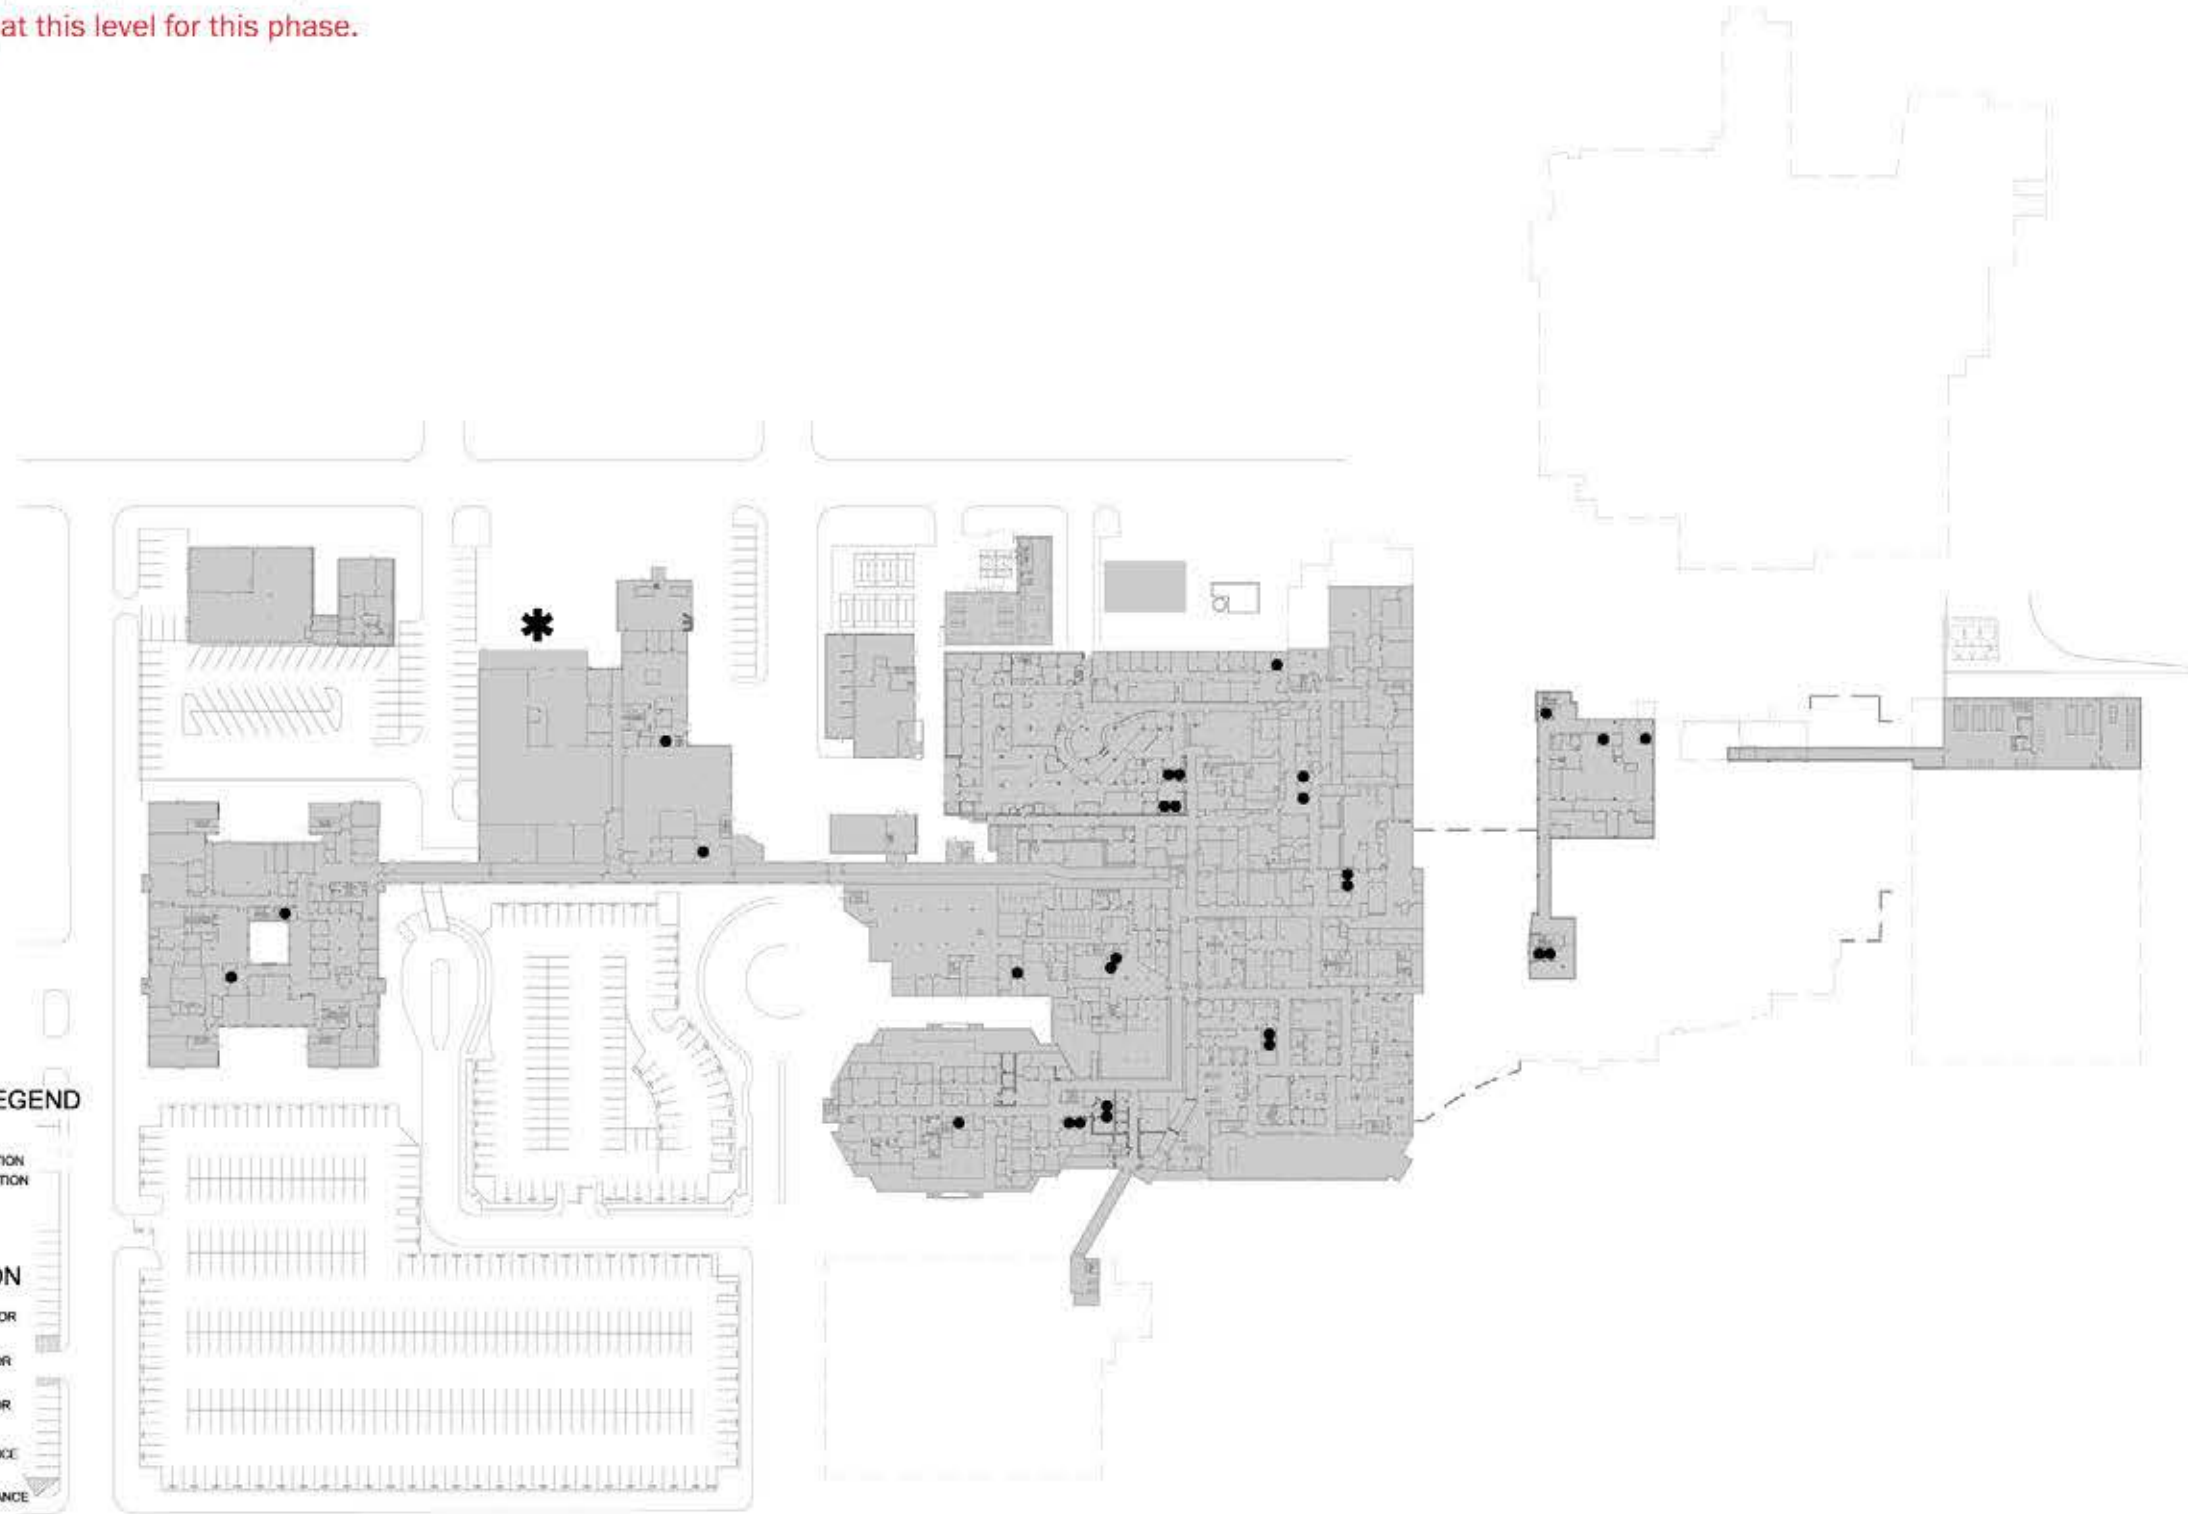

PHASE 2


JPS MAIN LOWER LEVEL - PATIENT CARE PAVILION LOWER LEVEL

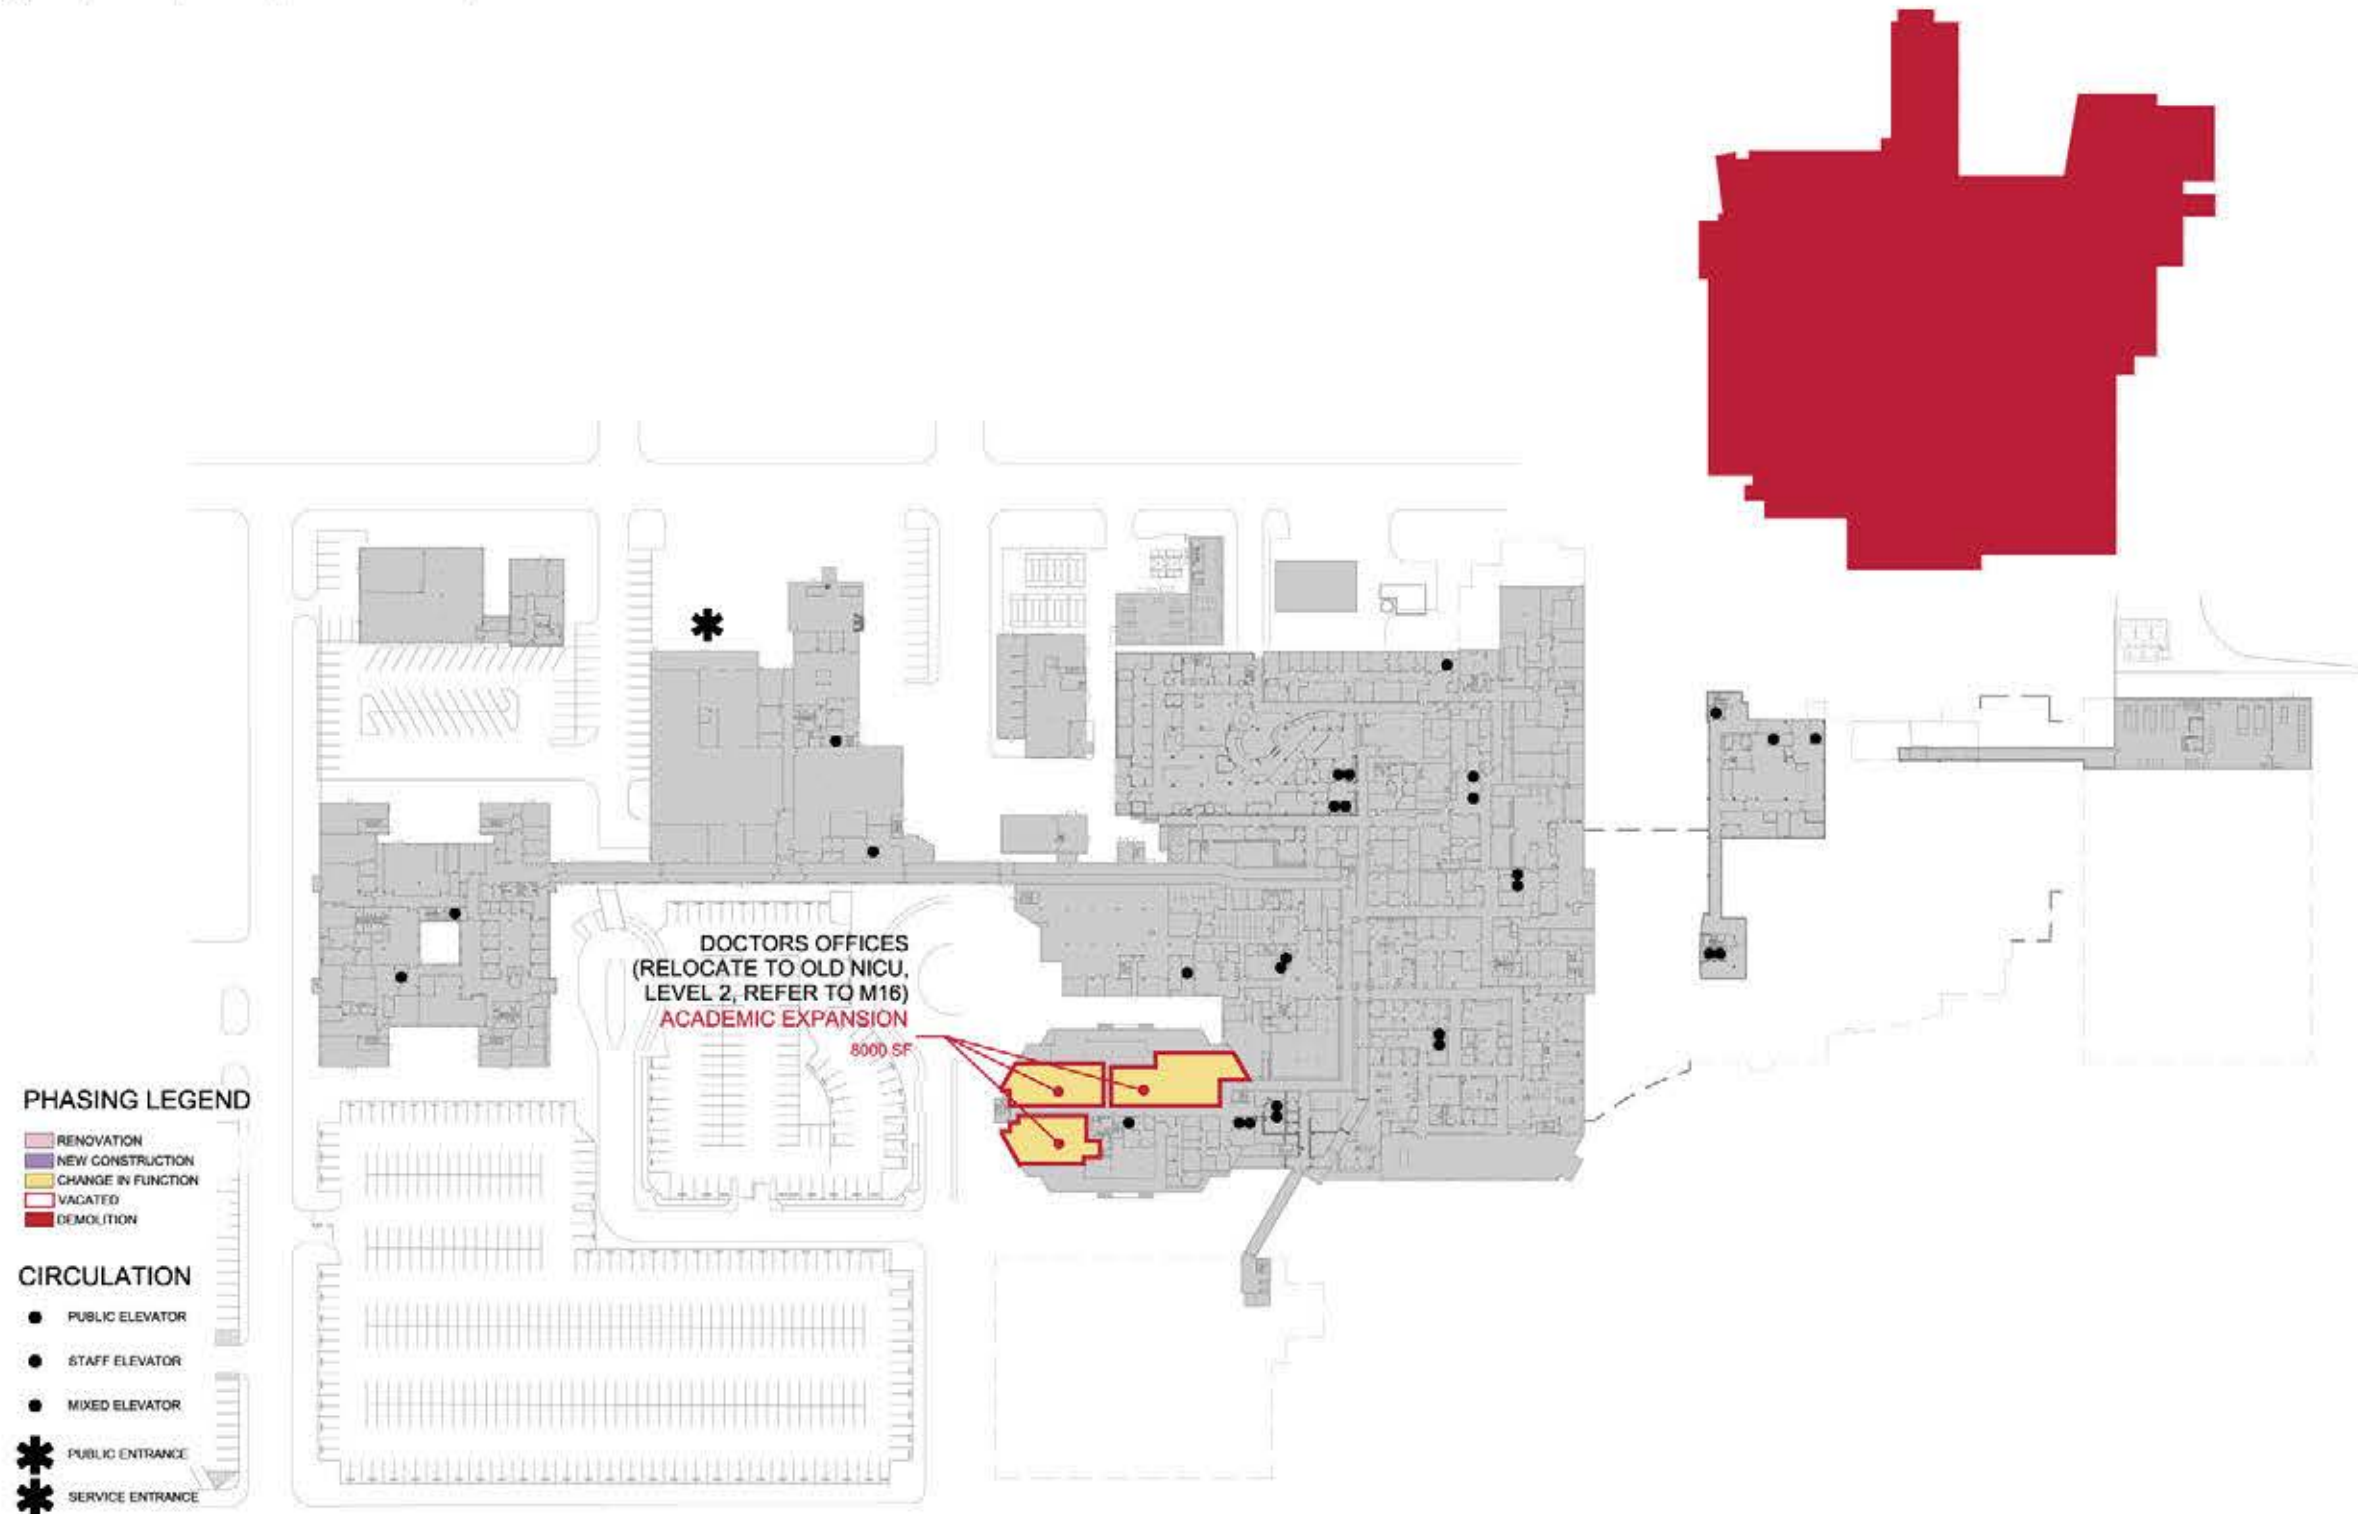

MAIN CAMPUS FLOOR PLANS: Phase 1B & Phase 2

PHASE 1B

JPS MAIN LEVEL 1 - PATIENT CARE PAVILION LEVEL 1

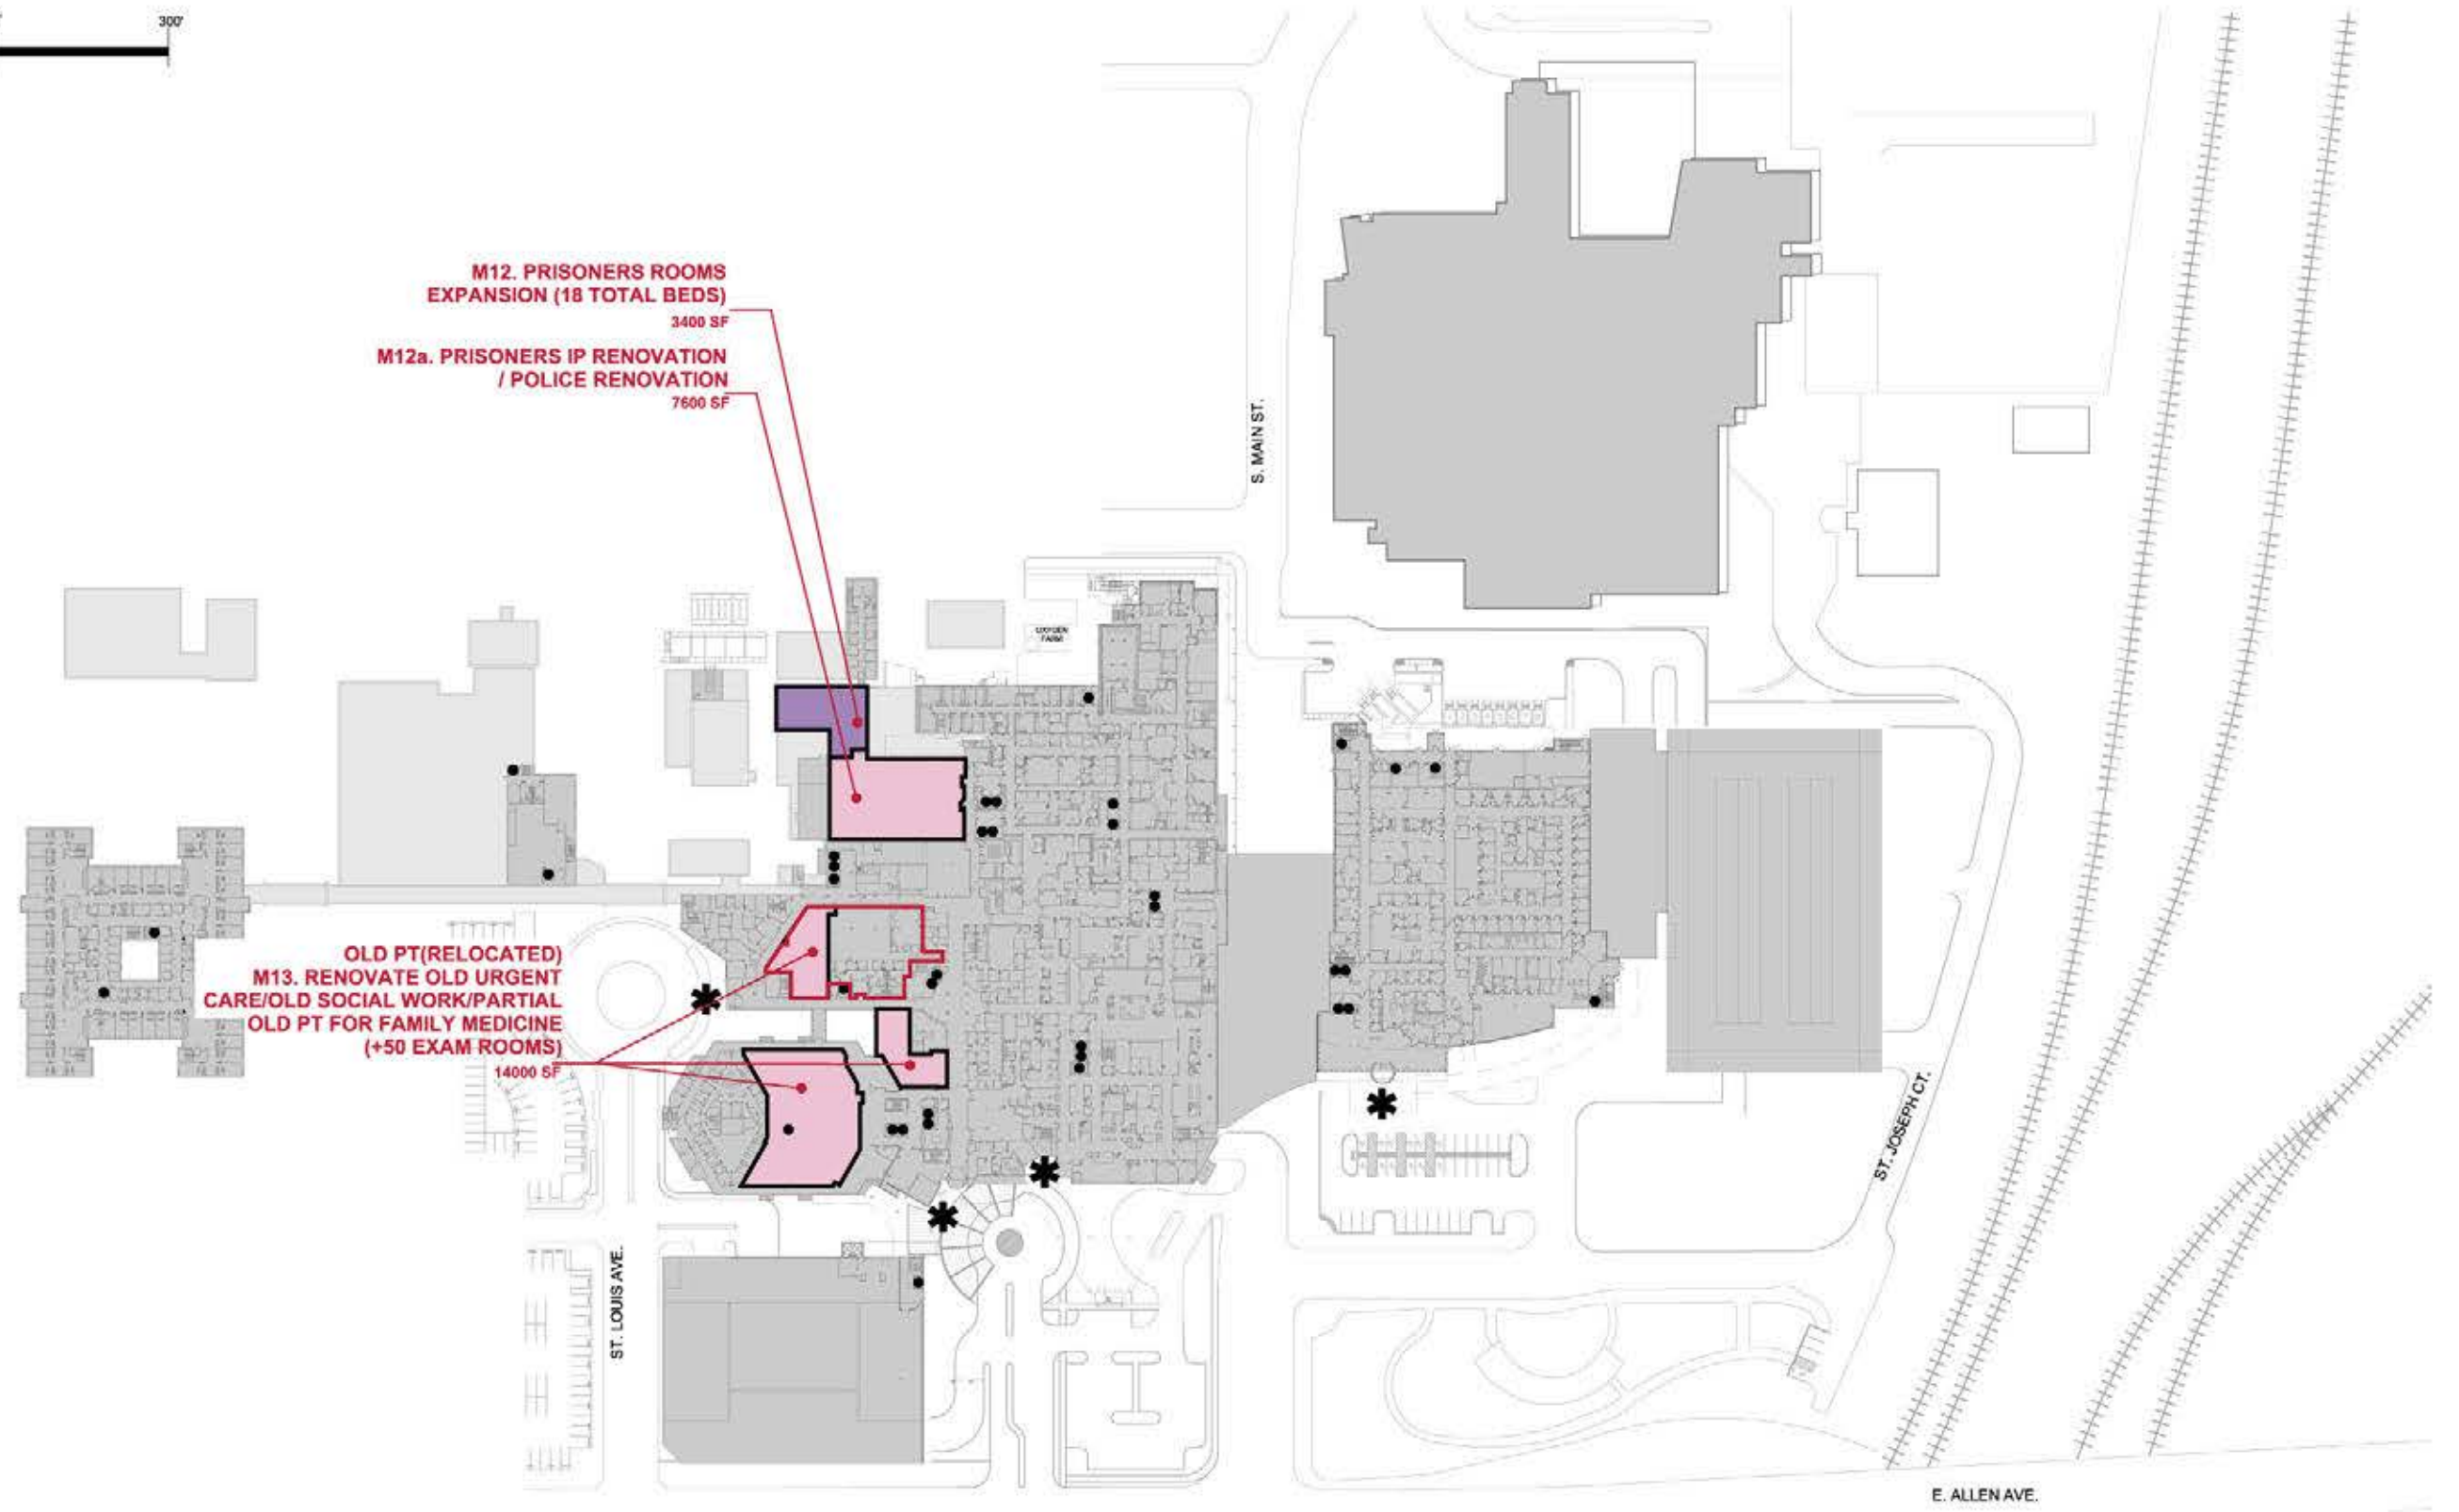

M12. PRISONERS ROOMS EXPANSION (18 TOTAL BEDS)
3400 SF

M12a. PRISONERS IP RENOVATION / POLICE RENOVATION
7600 SF

OLD PT(RELOCATED)
M13. RENOVATE OLD URGENT CARE/OLD SOCIAL WORK/PARTIAL OLD PT FOR FAMILY MEDICINE (+50 EXAM ROOMS)
14000 SF

PHASING LEGEND


- RENOVATION
- NEW CONSTRUCTION
- CHANGE IN FUNCTION
- VACATED
- DEMOLITION

CIRCULATION

- PUBLIC ELEVATOR
- STAFF ELEVATOR
- MIXED ELEVATOR
- PUBLIC ENTRANCE
- SERVICE ENTRANCE

PHASE 2

JPS MAIN LEVEL 1 - PATIENT CARE PAVILION LEVEL 1

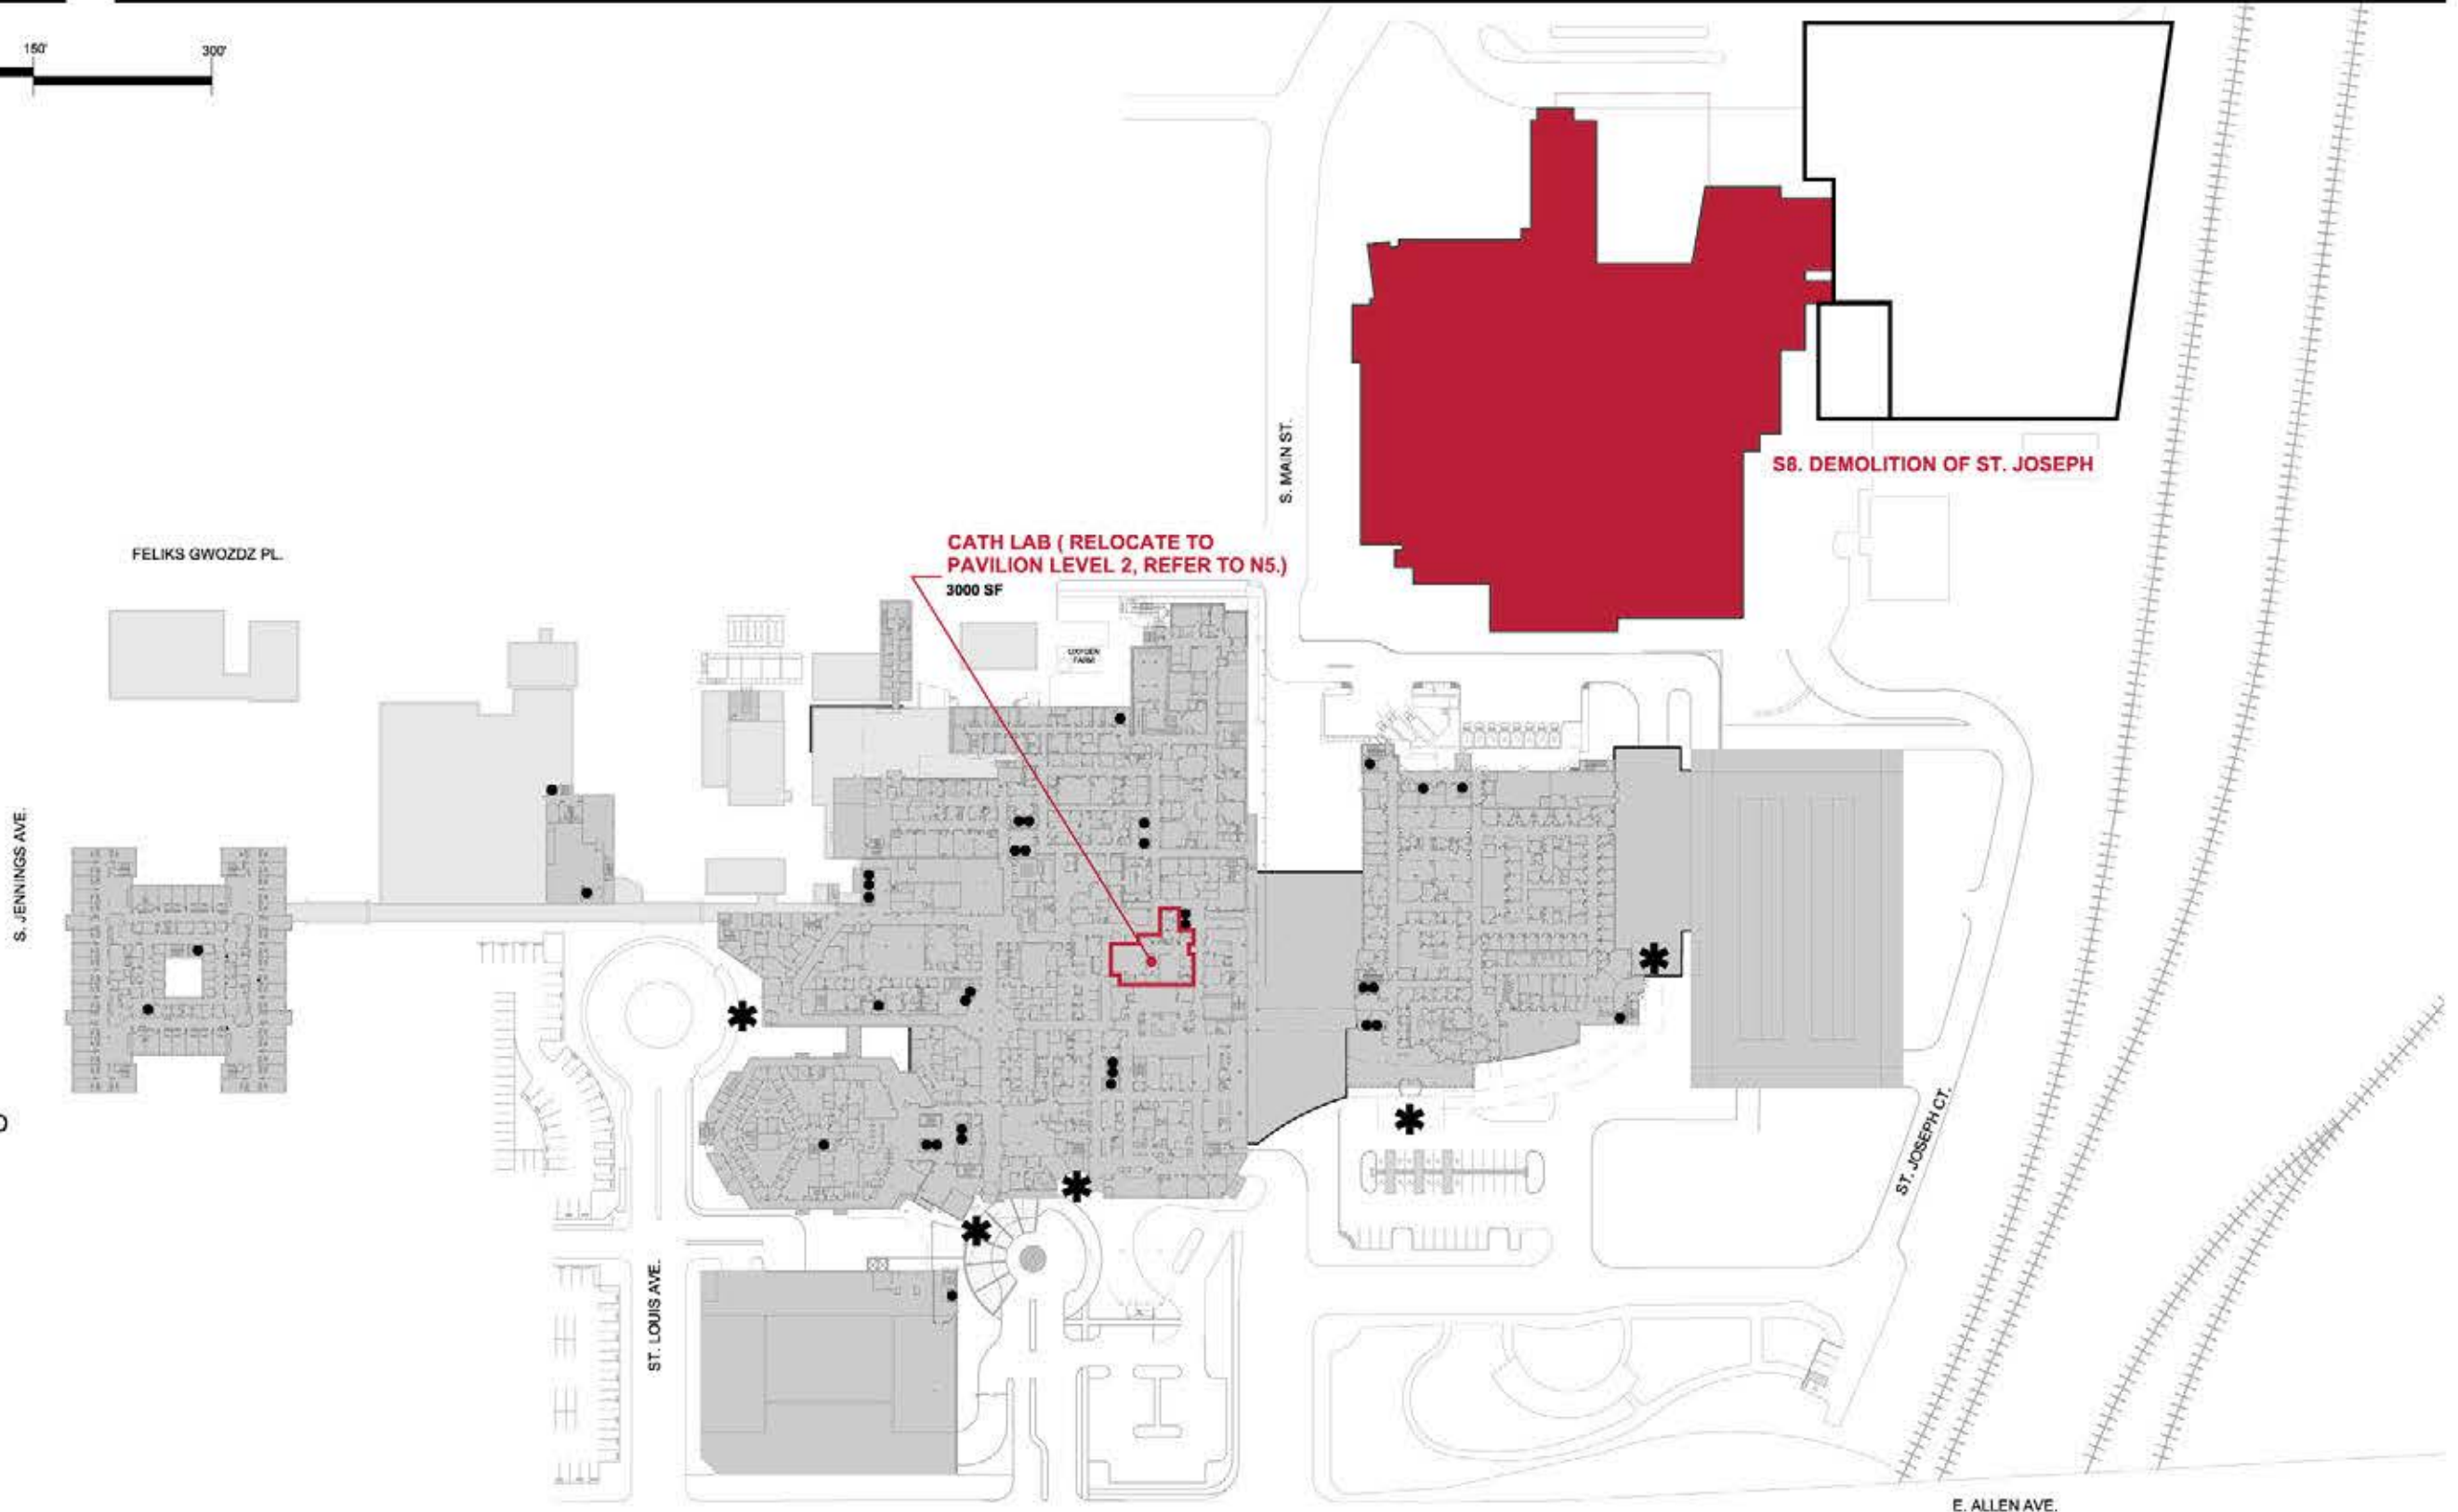

PHASING LEGEND

- RENOVATION
- NEW CONSTRUCTION
- CHANGE IN FUNCTION
- VACATED
- DEMOLITION


CIRCULATION

- PUBLIC ELEVATOR
- STAFF ELEVATOR
- MIXED ELEVATOR
- PUBLIC ENTRANCE
- SERVICE ENTRANCE

MAIN CAMPUS FLOOR PLANS: Phase 1B & Phase 2

PHASE 1B

JPS MAIN LEVEL 2

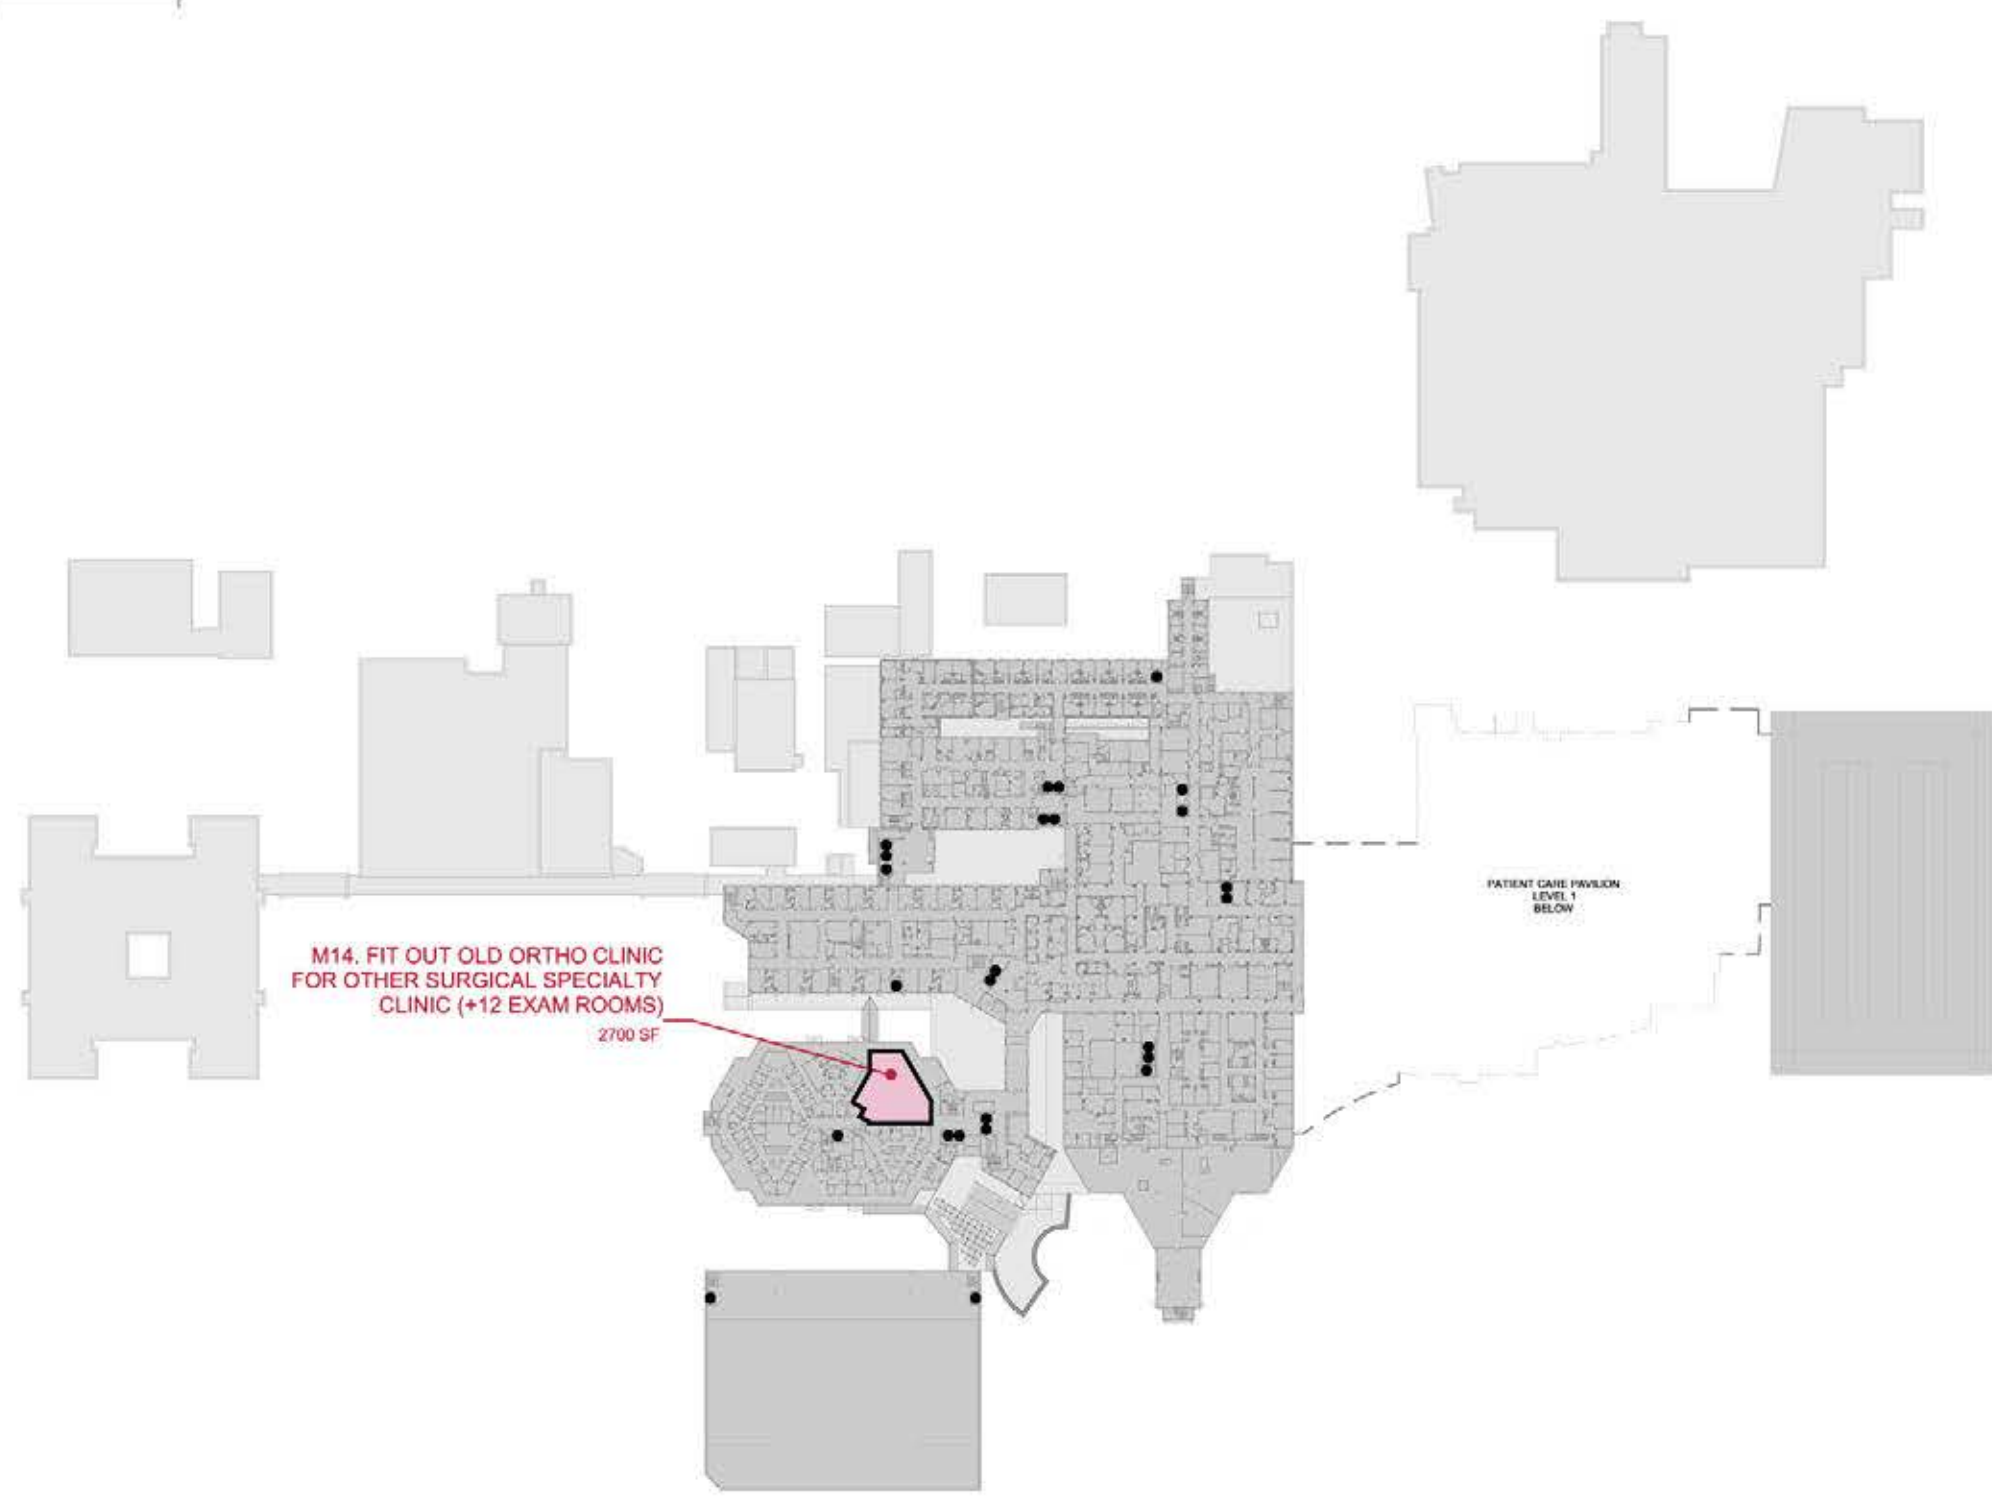

PHASING LEGEND


- RENOVATION
- NEW CONSTRUCTION
- CHANGE IN FUNCTION
- VACATED
- DEMOLITION

CIRCULATION

- PUBLIC ELEVATOR
- STAFF ELEVATOR
- MIXED ELEVATOR
- PUBLIC ENTRANCE
- SERVICE ENTRANCE

PHASE 2

JPS MAIN LEVEL 2

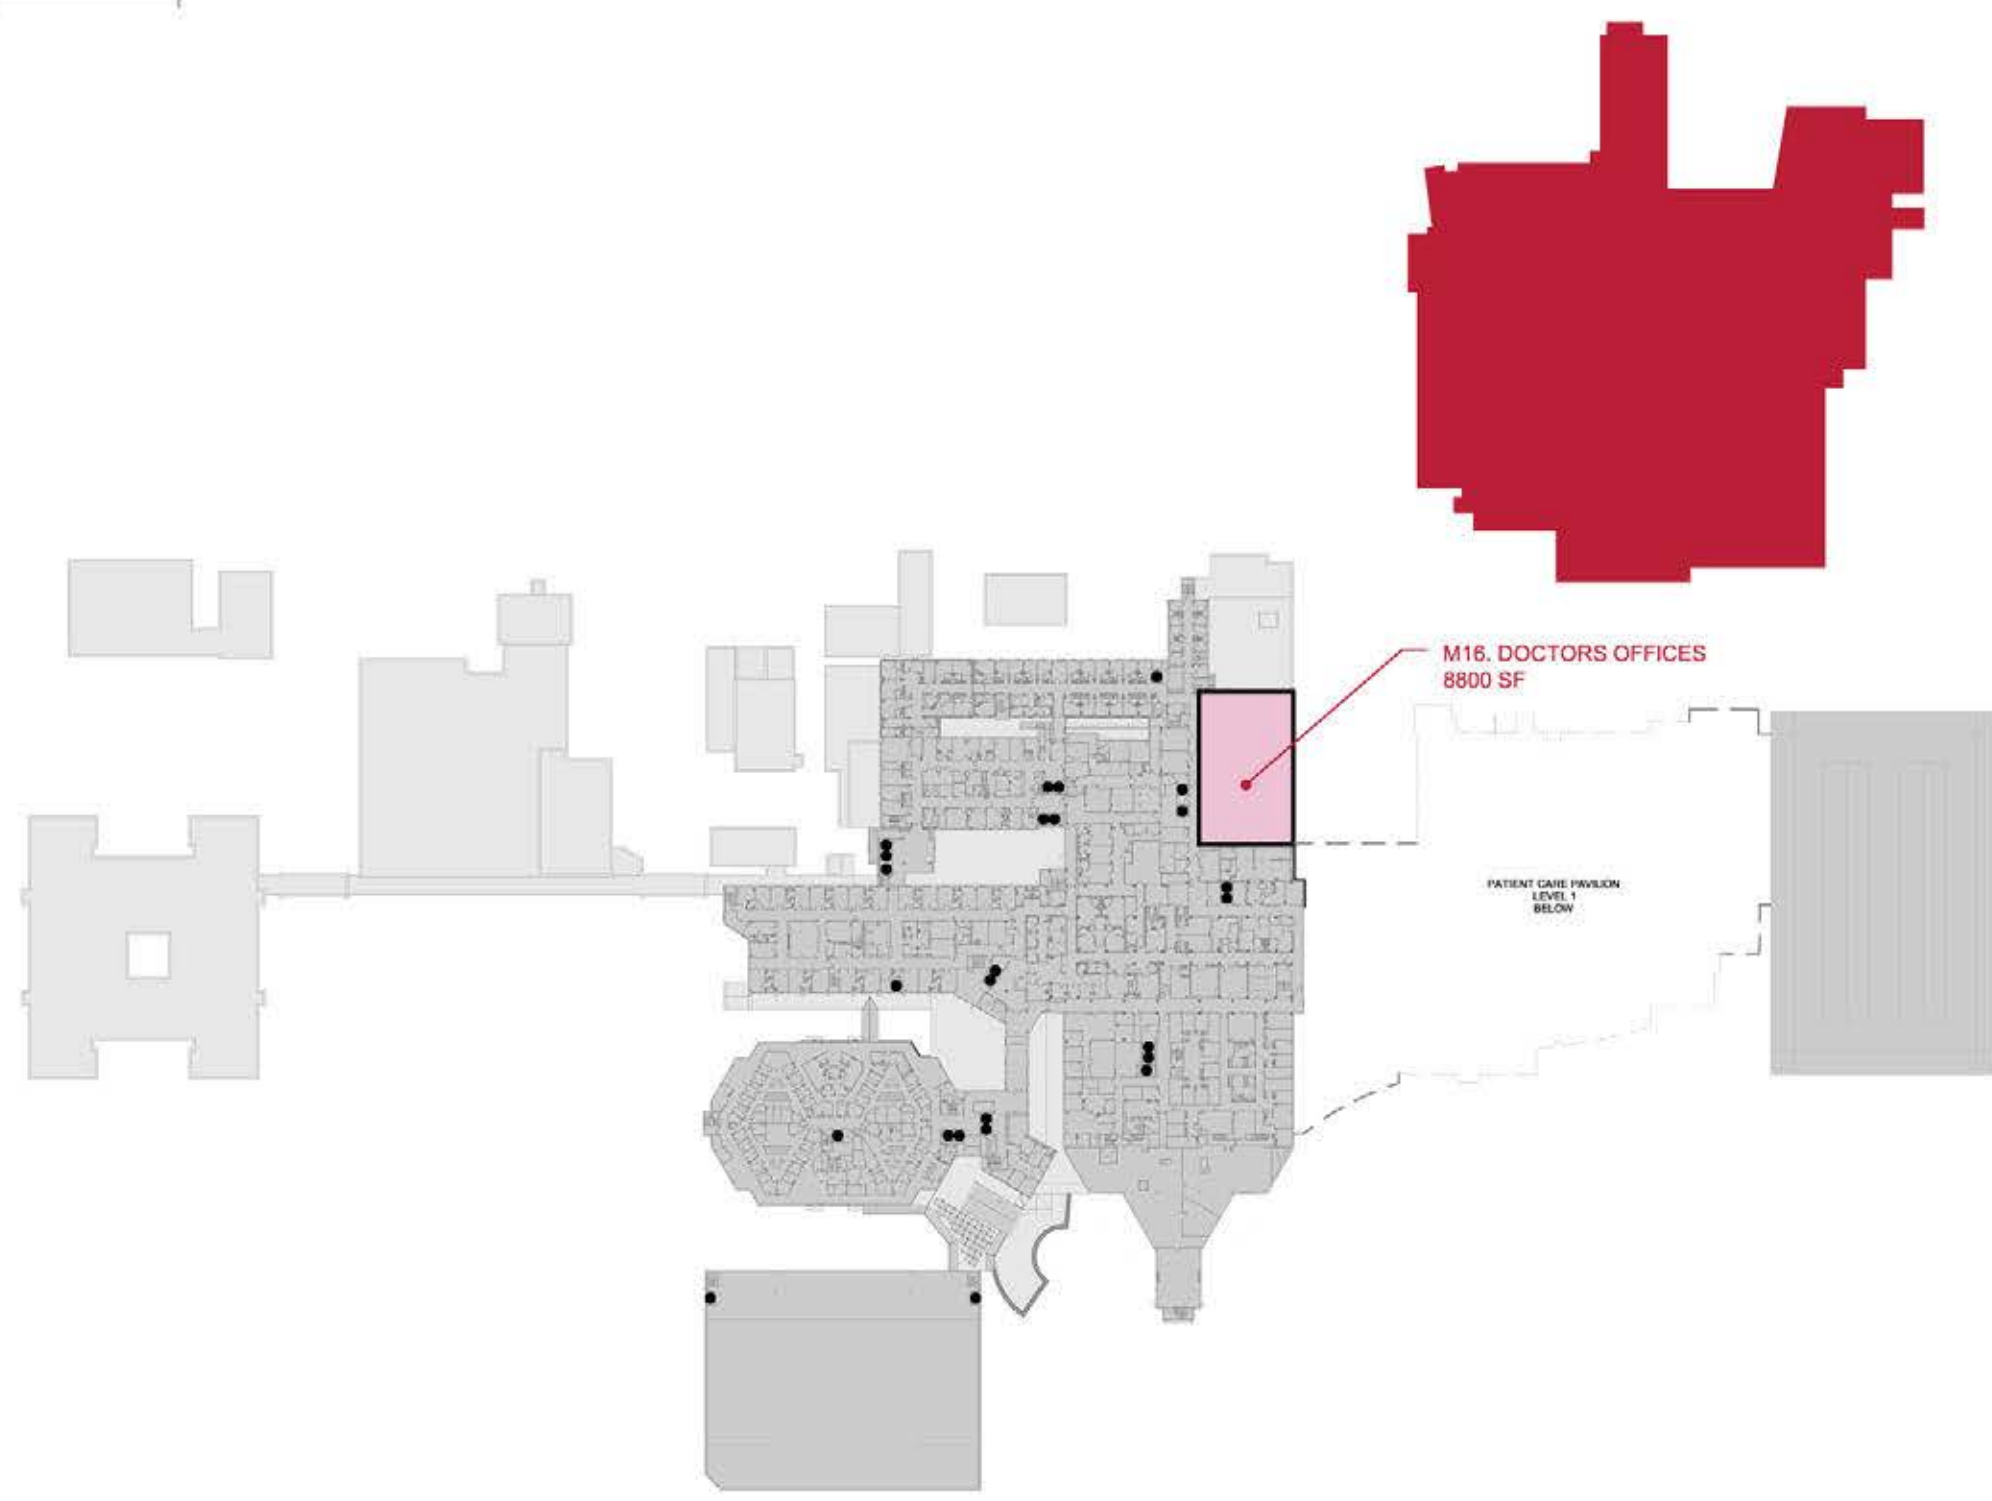

PHASING LEGEND

- RENOVATION
- NEW CONSTRUCTION
- CHANGE IN FUNCTION
- VACATED
- DEMOLITION

CIRCULATION

- PUBLIC ELEVATOR
- STAFF ELEVATOR
- MIXED ELEVATOR
- PUBLIC ENTRANCE
- SERVICE ENTRANCE


MAIN CAMPUS FLOOR PLANS: Phase 1B & Phase 2

PHASE 1B

JPS MAIN LEVEL 3 - PATIENT CARE PAVILION LEVEL 2



* No activity at this level for this phase.

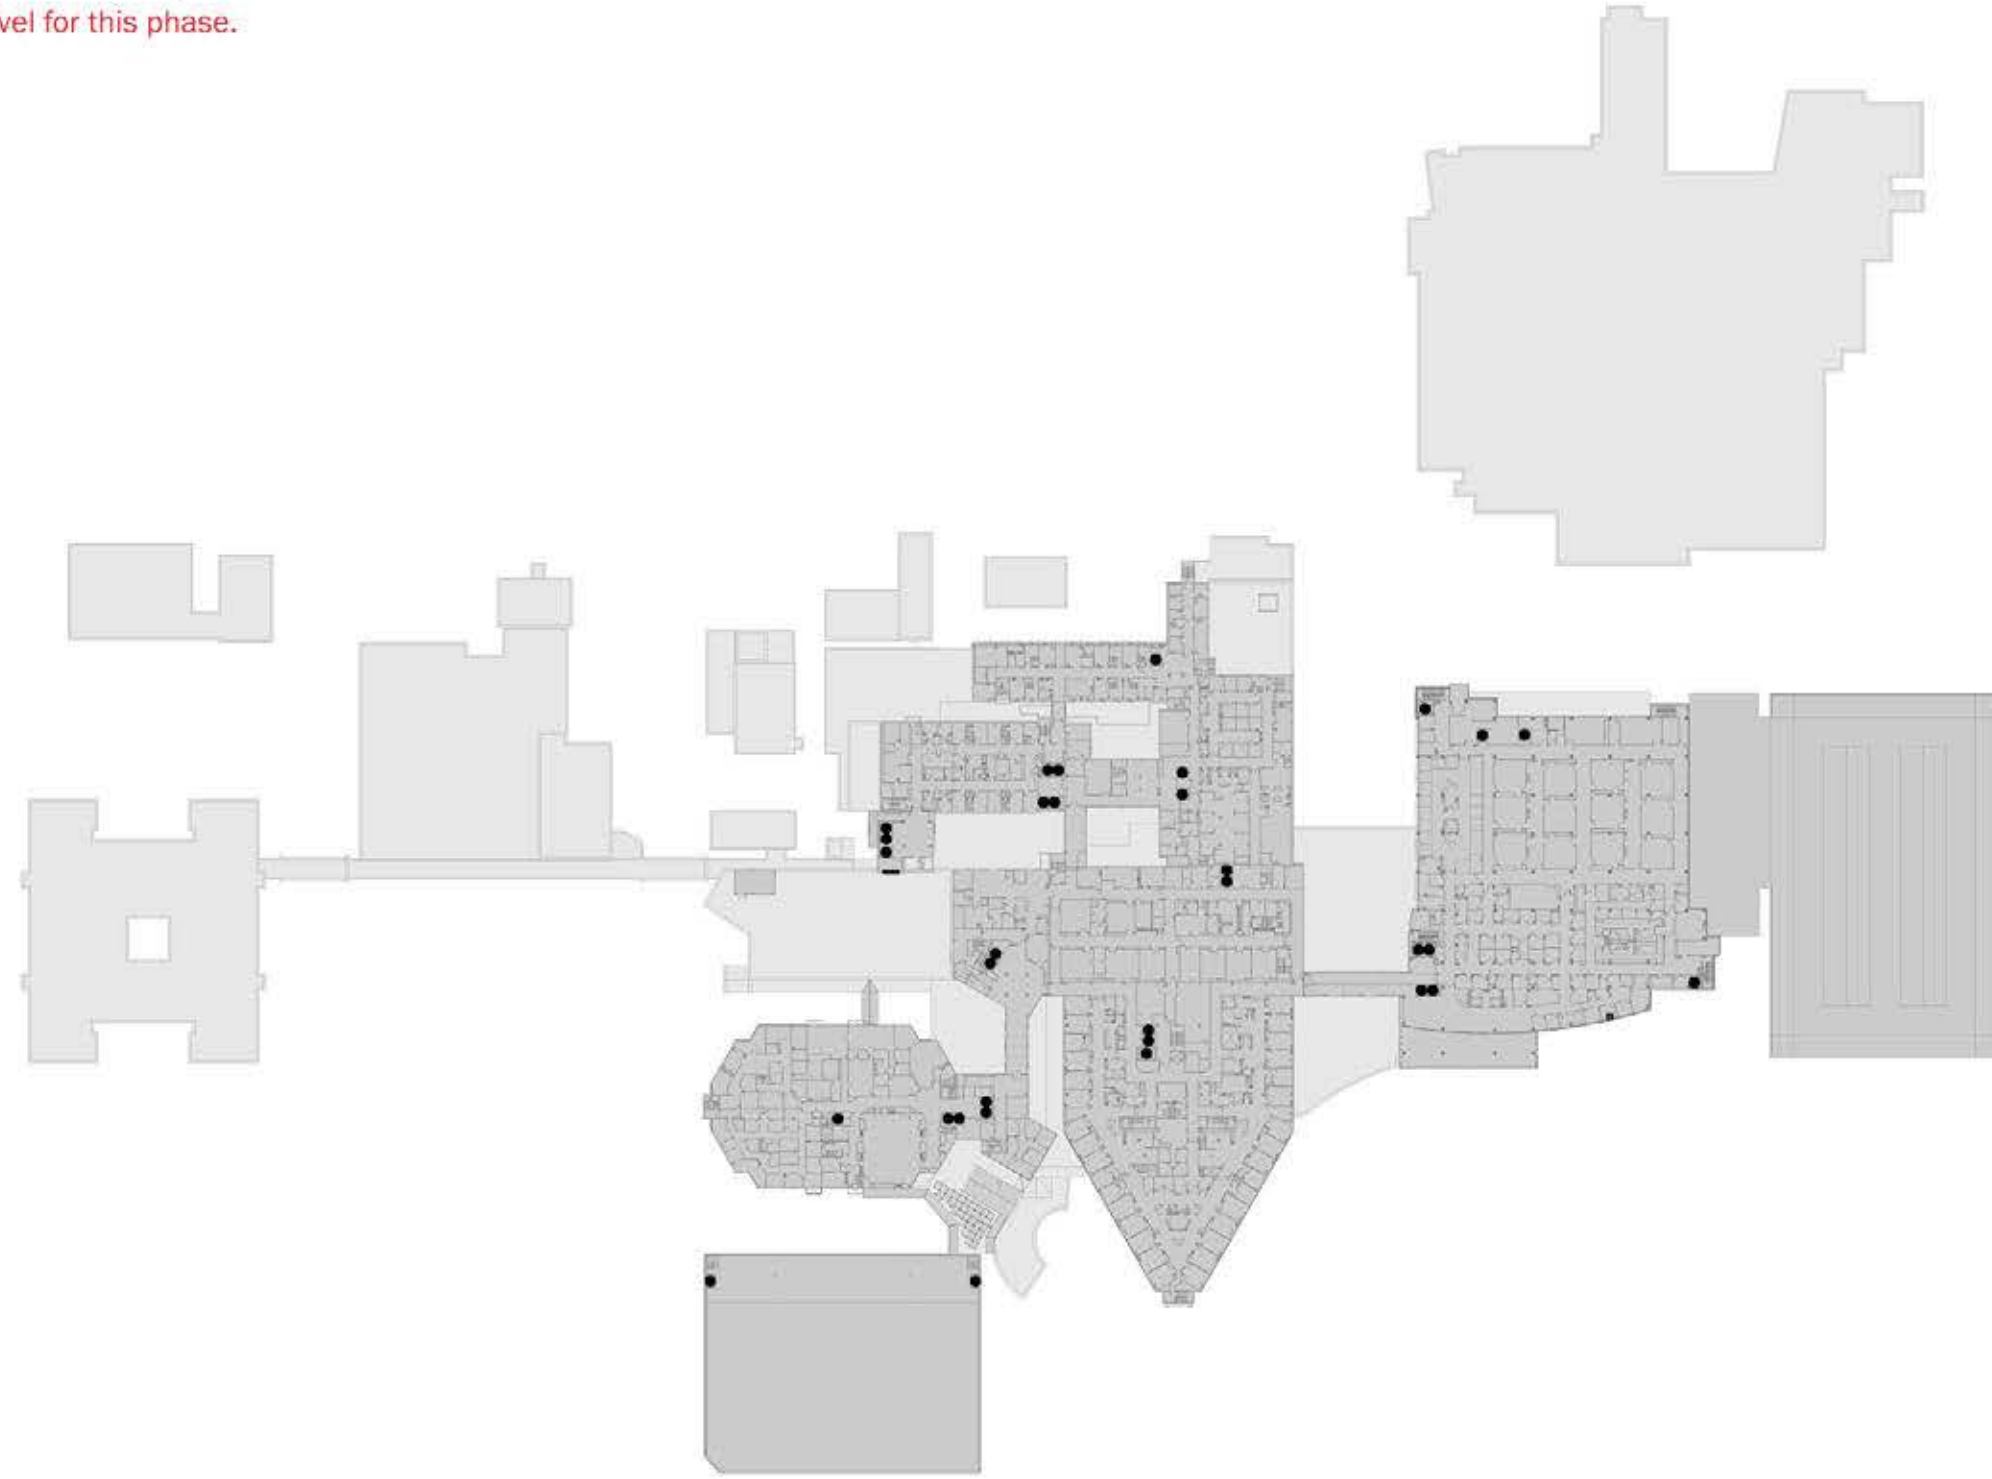

PHASING LEGEND


- RENOVATION
- NEW CONSTRUCTION
- CHANGE IN FUNCTION
- VACATED
- DEMOLITION

CIRCULATION

- PUBLIC ELEVATOR
- STAFF ELEVATOR
- MIXED ELEVATOR
- PUBLIC ENTRANCE
- SERVICE ENTRANCE

PHASE 2

JPS MAIN LEVEL 3 - PATIENT CARE PAVILION LEVEL 2

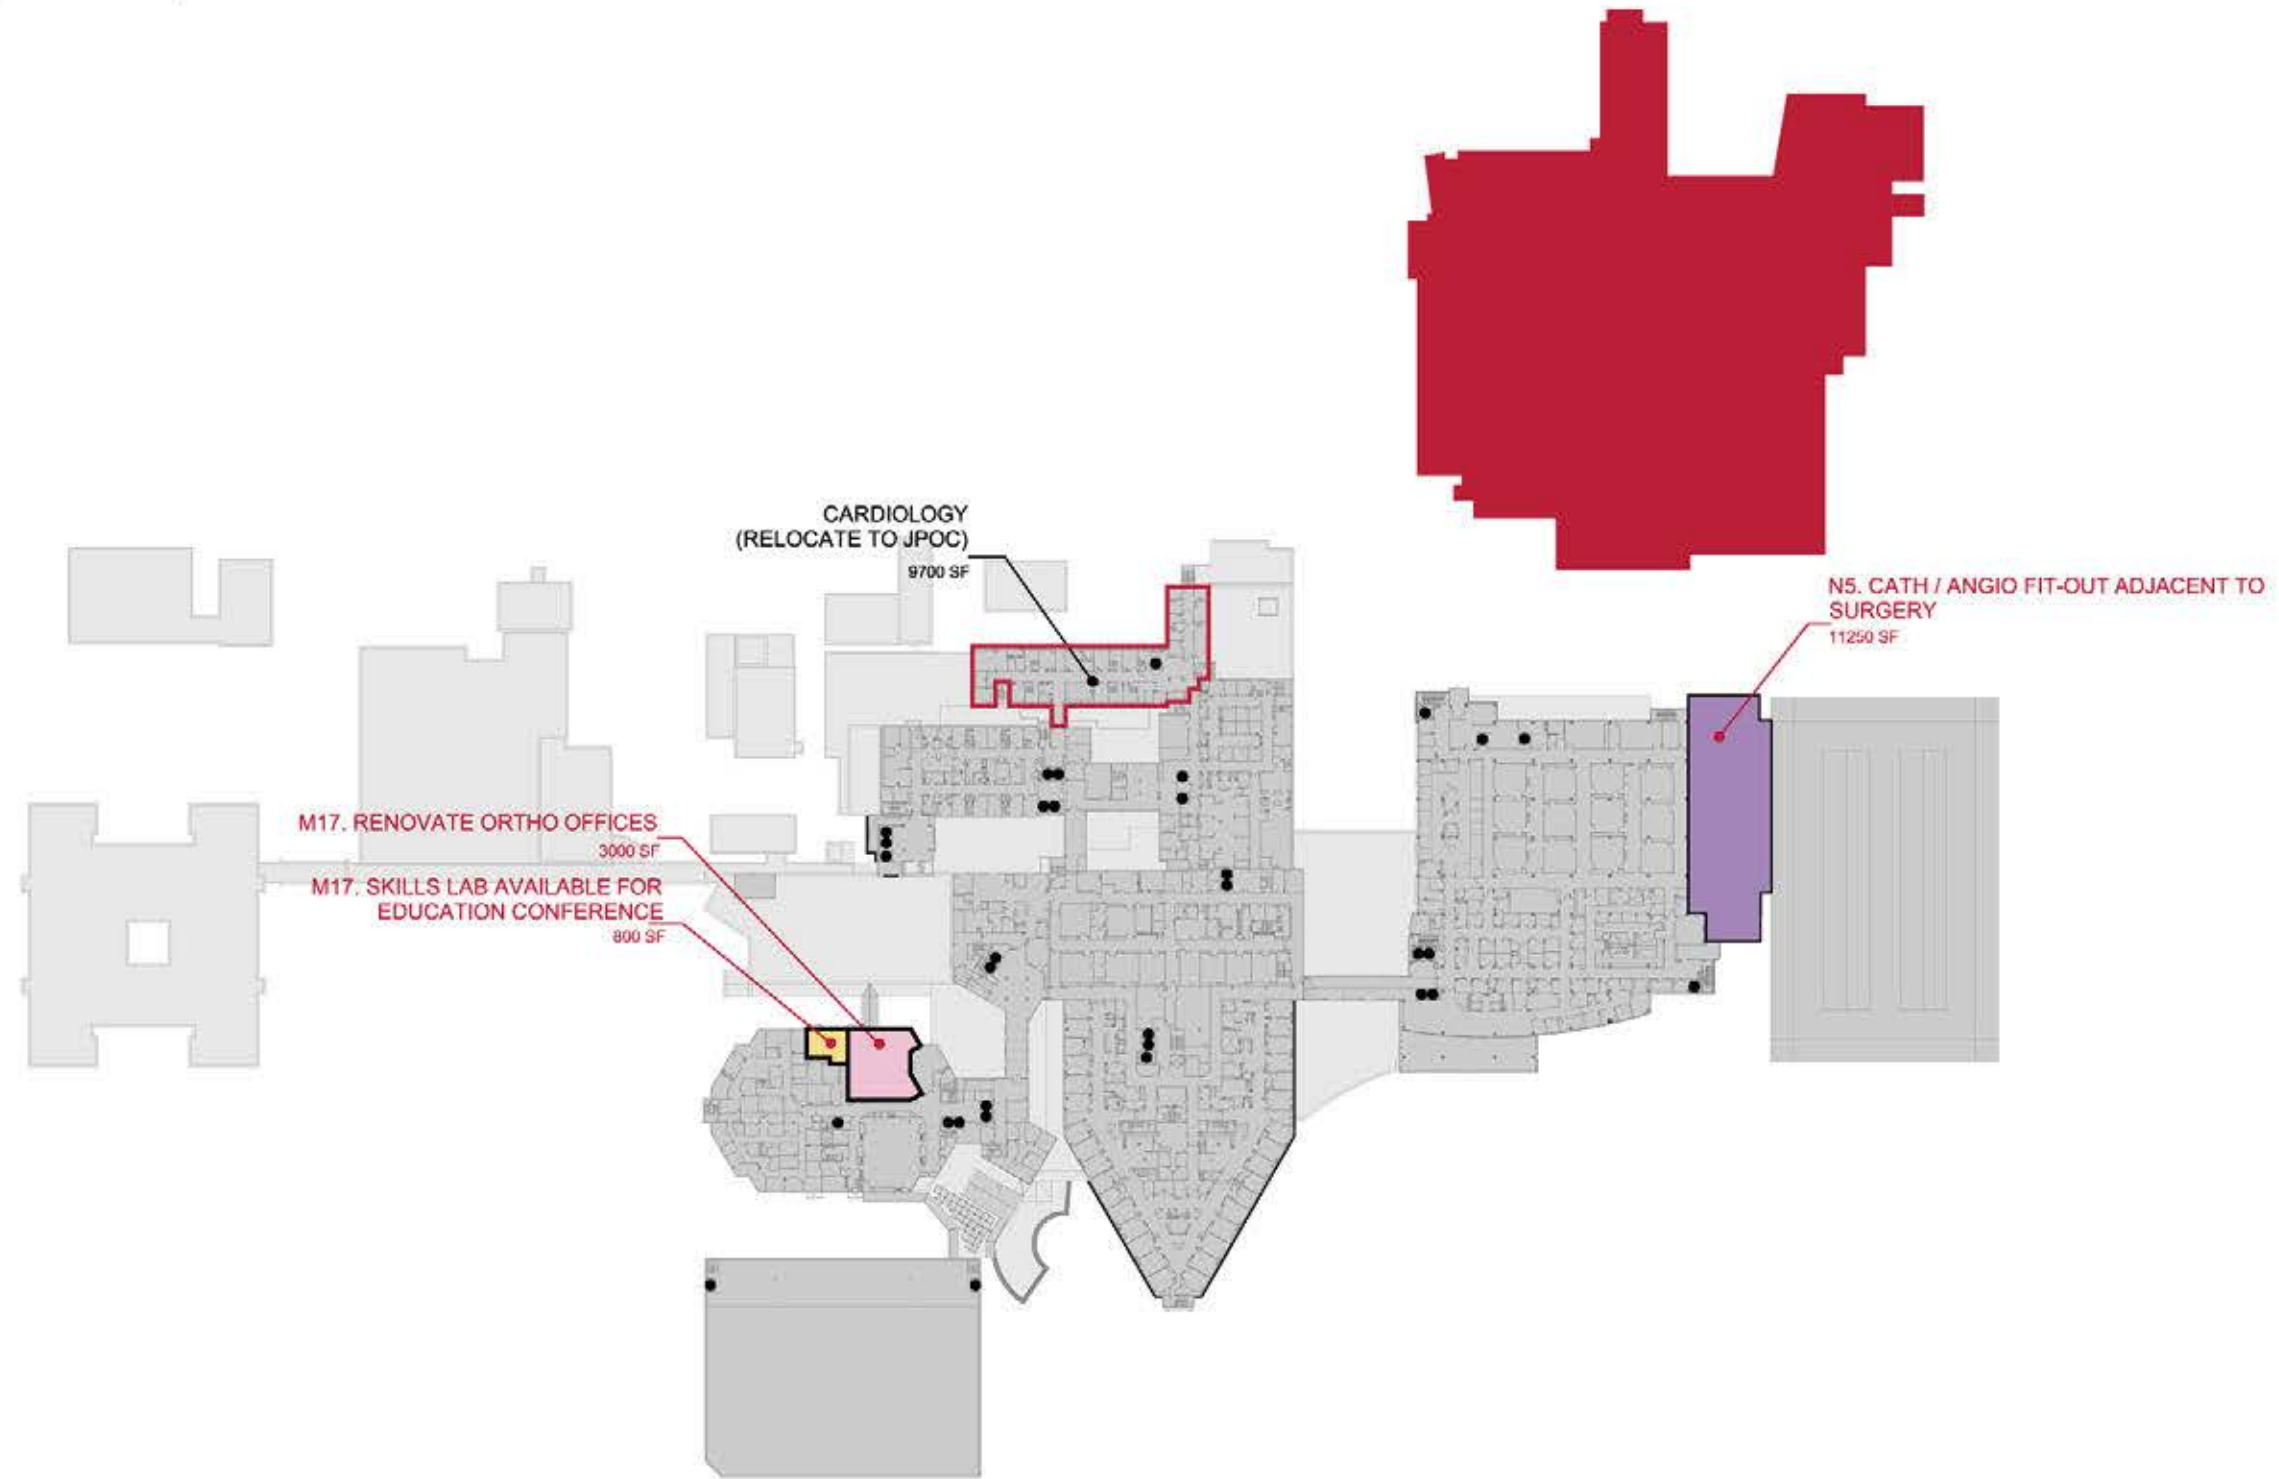

PHASING LEGEND

- RENOVATION
- NEW CONSTRUCTION
- CHANGE IN FUNCTION
- VACATED
- DEMOLITION

CIRCULATION

- PUBLIC ELEVATOR
- STAFF ELEVATOR
- MIXED ELEVATOR
- PUBLIC ENTRANCE
- SERVICE ENTRANCE

MAIN CAMPUS FLOOR PLANS: Phase 1B & Phase 2

PHASE 1B

JPS MAIN LEVEL 4 - PATIENT CARE PAVILION LEVEL 3



M15. RENOVATE OLD FAMILY MEDICINE FOR SURGICAL SPECIALTY CLINIC EXPANSION (+38 EXAM ROOMS)
8100 SF

FAMILY MEDICINE CLINIC (RELOCATE TO LEVEL 1, REFER TO M13)
24100 SF

PHASING LEGEND

- RENOVATION
- NEW CONSTRUCTION
- CHANGE IN FUNCTION
- VACATED
- DEMOLITION

CIRCULATION


- PUBLIC ELEVATOR
- STAFF ELEVATOR
- MIXED ELEVATOR
- PUBLIC ENTRANCE
- SERVICE ENTRANCE

PHASE 2

JPS MAIN LEVEL 4 - PATIENT CARE PAVILION LEVEL 3



* No activity at this level for this phase.

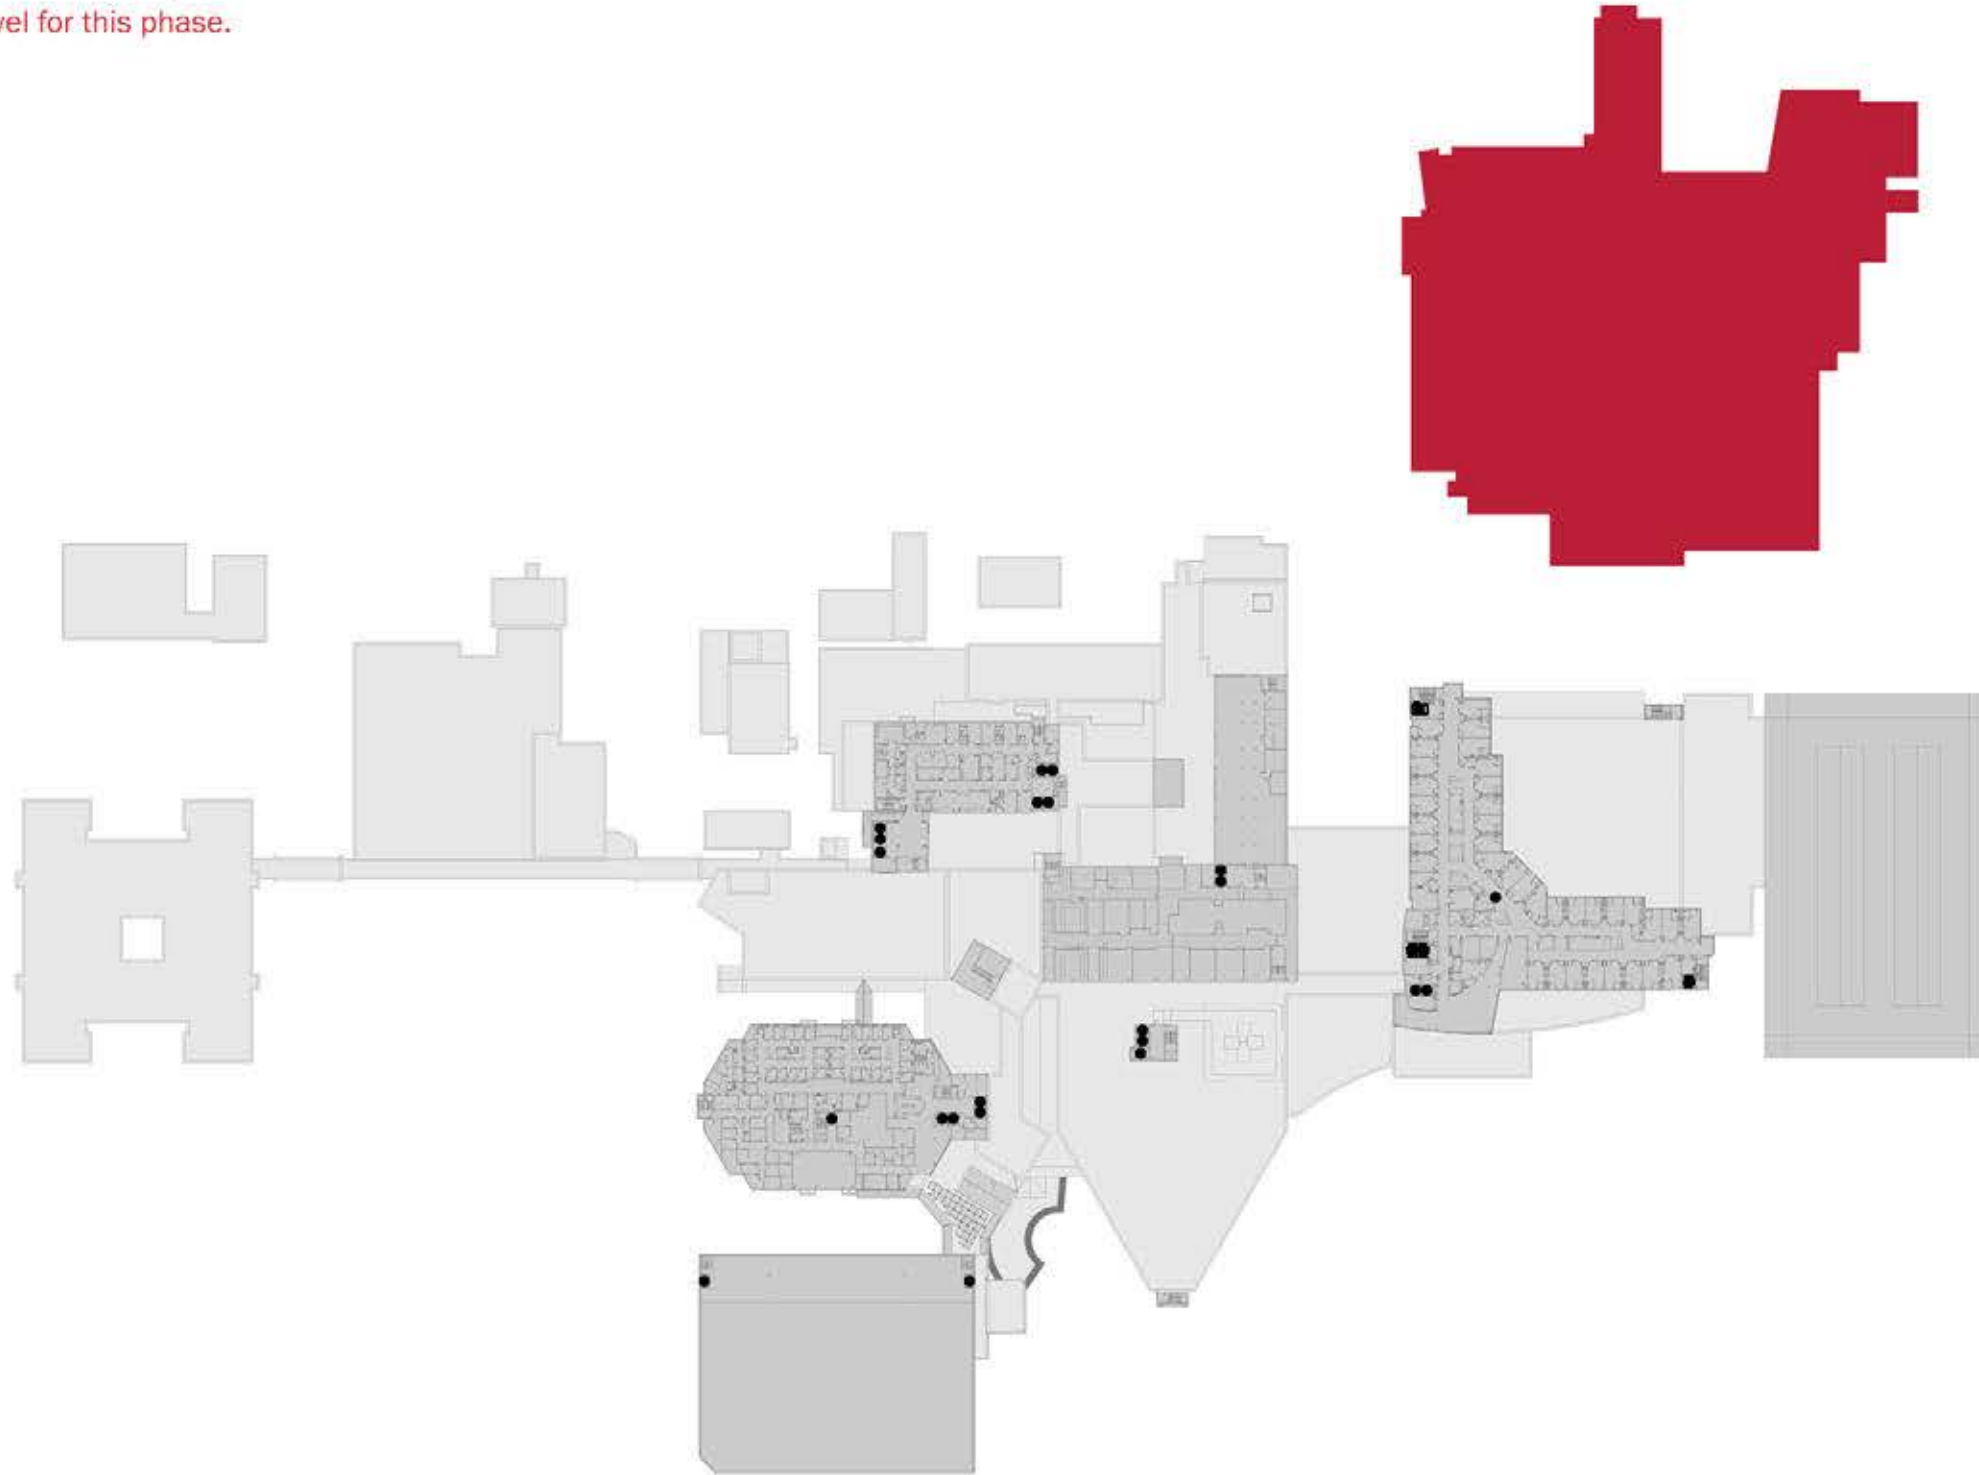

PHASING LEGEND

- RENOVATION
- NEW CONSTRUCTION
- CHANGE IN FUNCTION
- VACATED
- DEMOLITION

CIRCULATION

- PUBLIC ELEVATOR
- STAFF ELEVATOR
- MIXED ELEVATOR
- PUBLIC ENTRANCE
- SERVICE ENTRANCE


MAIN CAMPUS FLOOR PLANS: Phase 1B & Phase 2

PHASE 1B

JPS MAIN LEVEL 5 - PATIENT CARE PAVILION LEVEL 4



* No activity at this level for this phase.

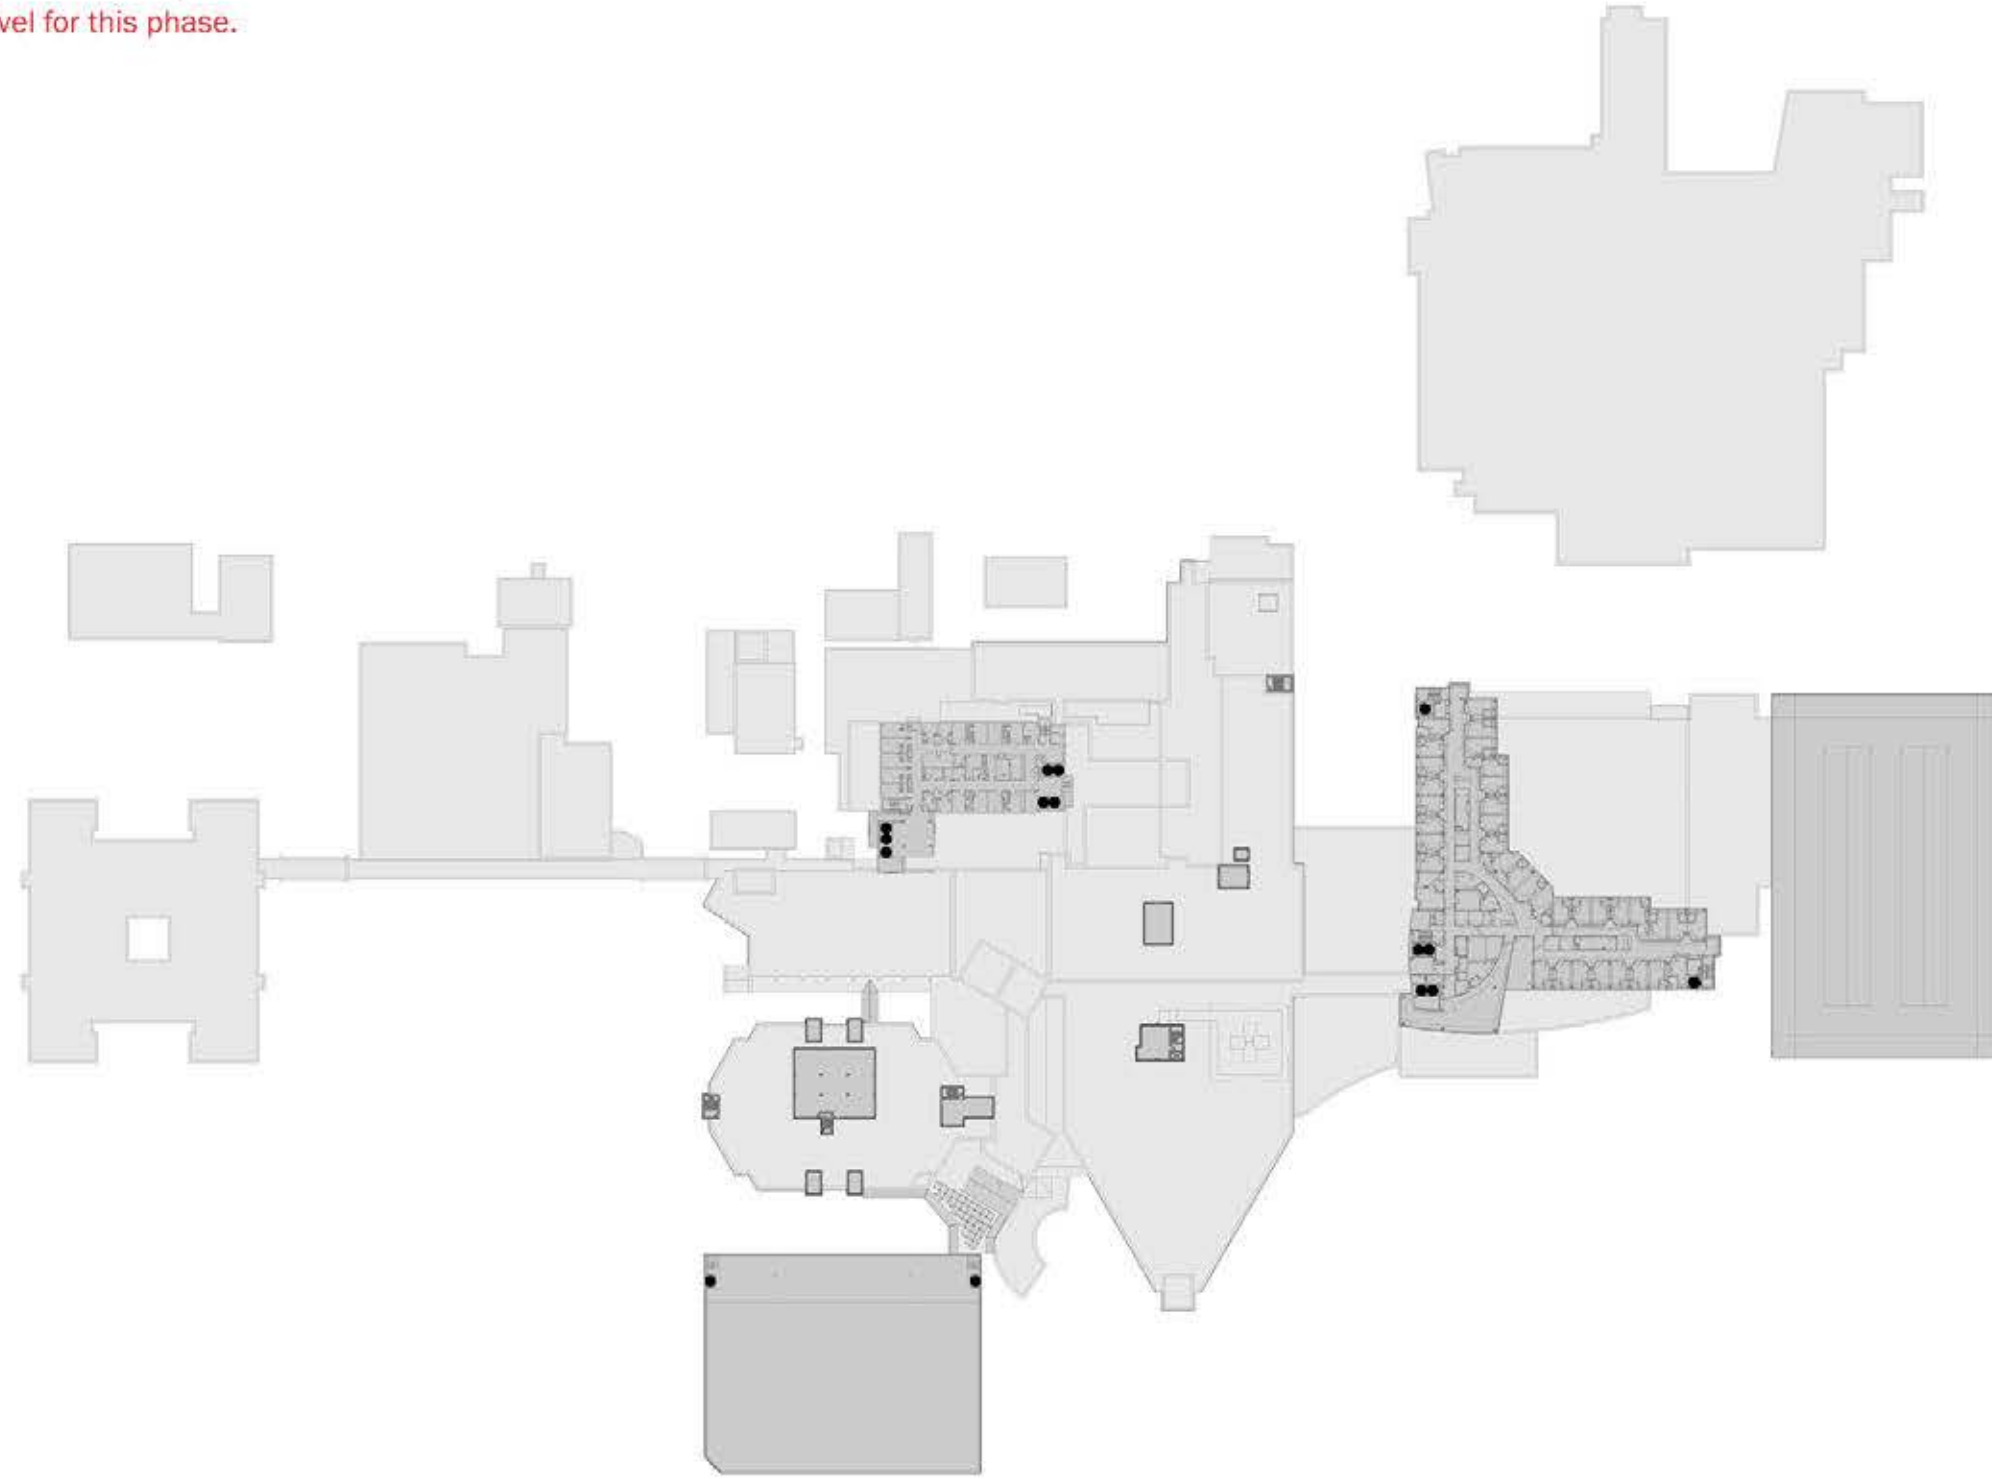

PHASING LEGEND

- RENOVATION
- NEW CONSTRUCTION
- CHANGE IN FUNCTION
- VACATED
- DEMOLITION

CIRCULATION


- PUBLIC ELEVATOR
- STAFF ELEVATOR
- MIXED ELEVATOR
- PUBLIC ENTRANCE
- SERVICE ENTRANCE

PHASE 2

JPS MAIN LEVEL 5 - PATIENT CARE PAVILION LEVEL 4



* No activity at this level for this phase.

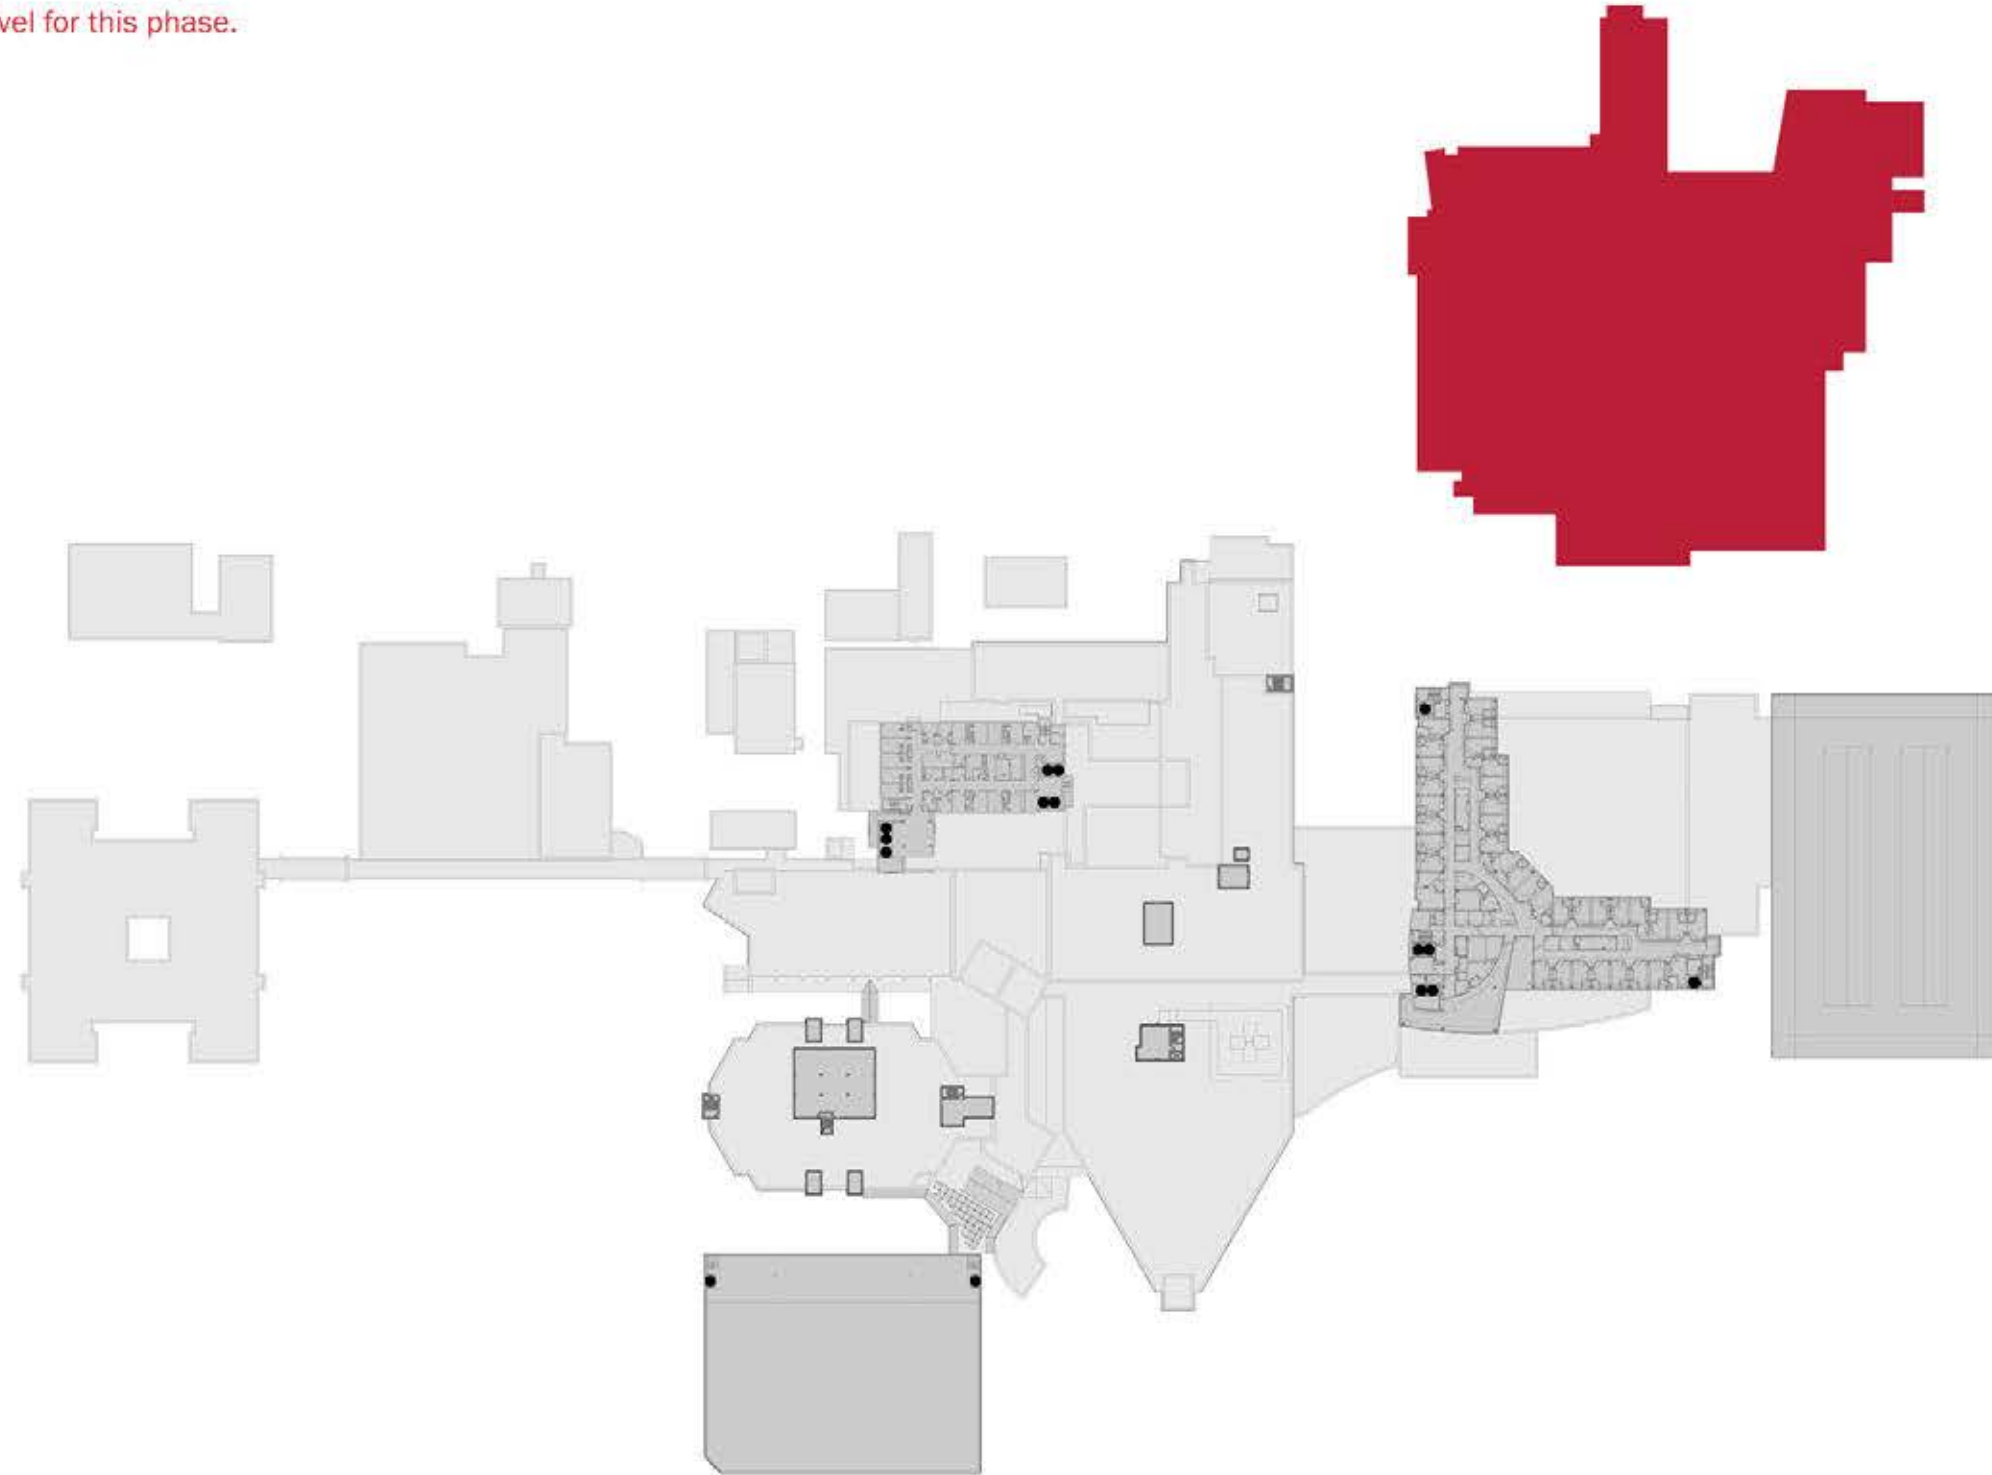

PHASING LEGEND

- RENOVATION
- NEW CONSTRUCTION
- CHANGE IN FUNCTION
- VACATED
- DEMOLITION

CIRCULATION

- PUBLIC ELEVATOR
- STAFF ELEVATOR
- MIXED ELEVATOR
- PUBLIC ENTRANCE
- SERVICE ENTRANCE


MAIN CAMPUS FLOOR PLANS: Phase 1B & Phase 2

PHASE 1B

JPS MAIN LEVEL 6 - PATIENT CARE PAVILION LEVEL 5



* No activity at this level for this phase.

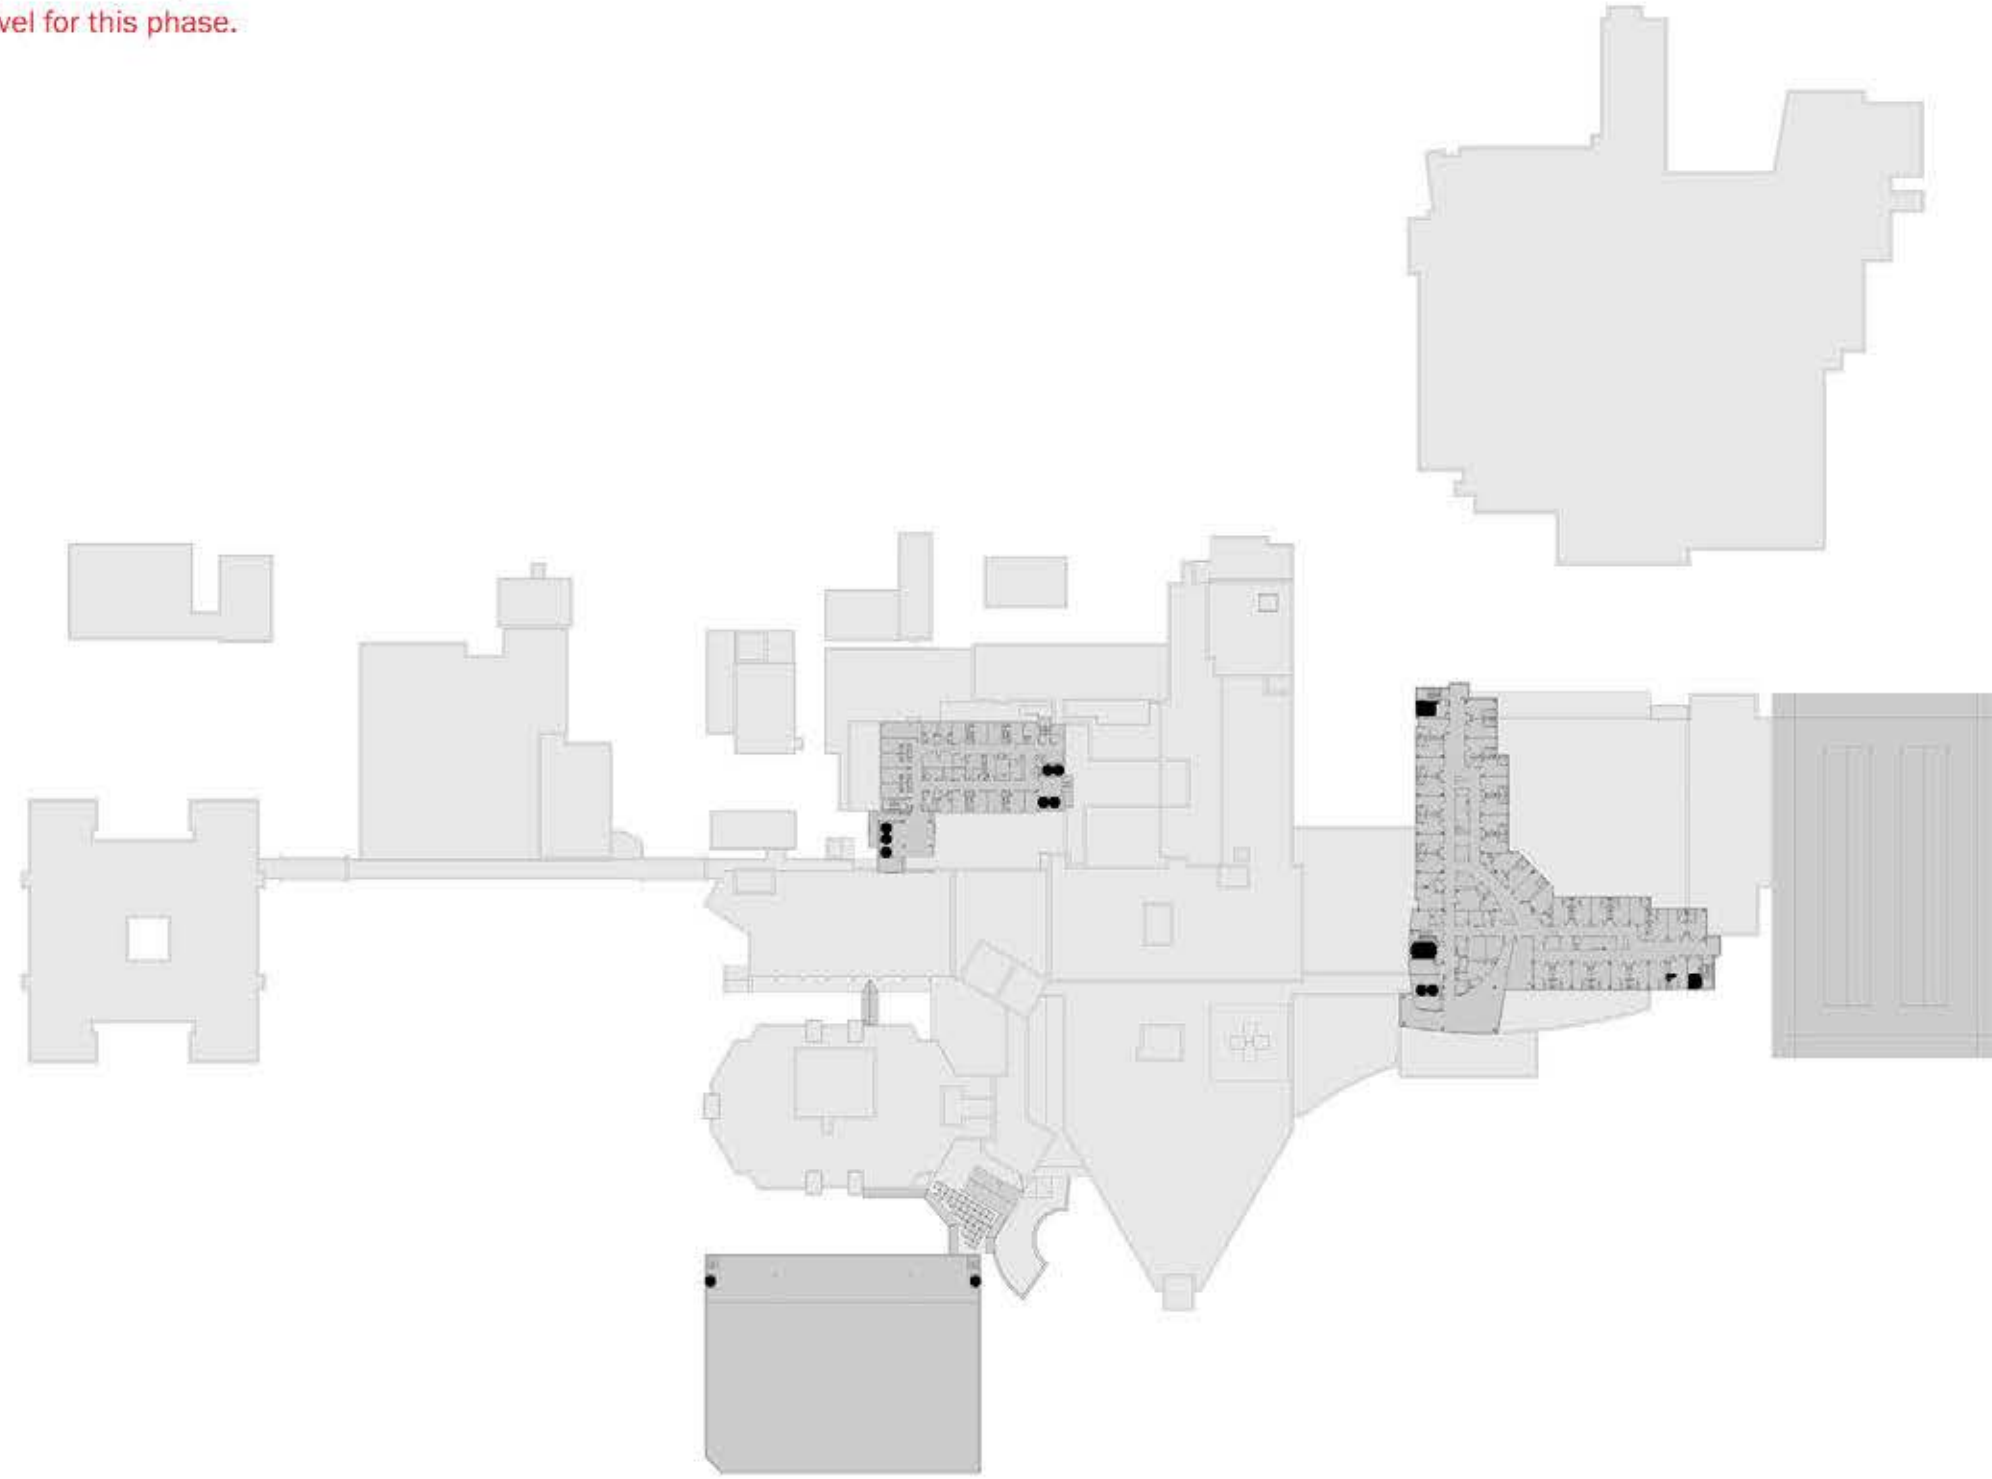

PHASING LEGEND

- RENOVATION
- NEW CONSTRUCTION
- CHANGE IN FUNCTION
- VACATED
- DEMOLITION

CIRCULATION


- PUBLIC ELEVATOR
- STAFF ELEVATOR
- MIXED ELEVATOR
- PUBLIC ENTRANCE
- SERVICE ENTRANCE

PHASE 2

JPS MAIN LEVEL 6 - PATIENT CARE PAVILION LEVEL 5



* No activity at this level for this phase.

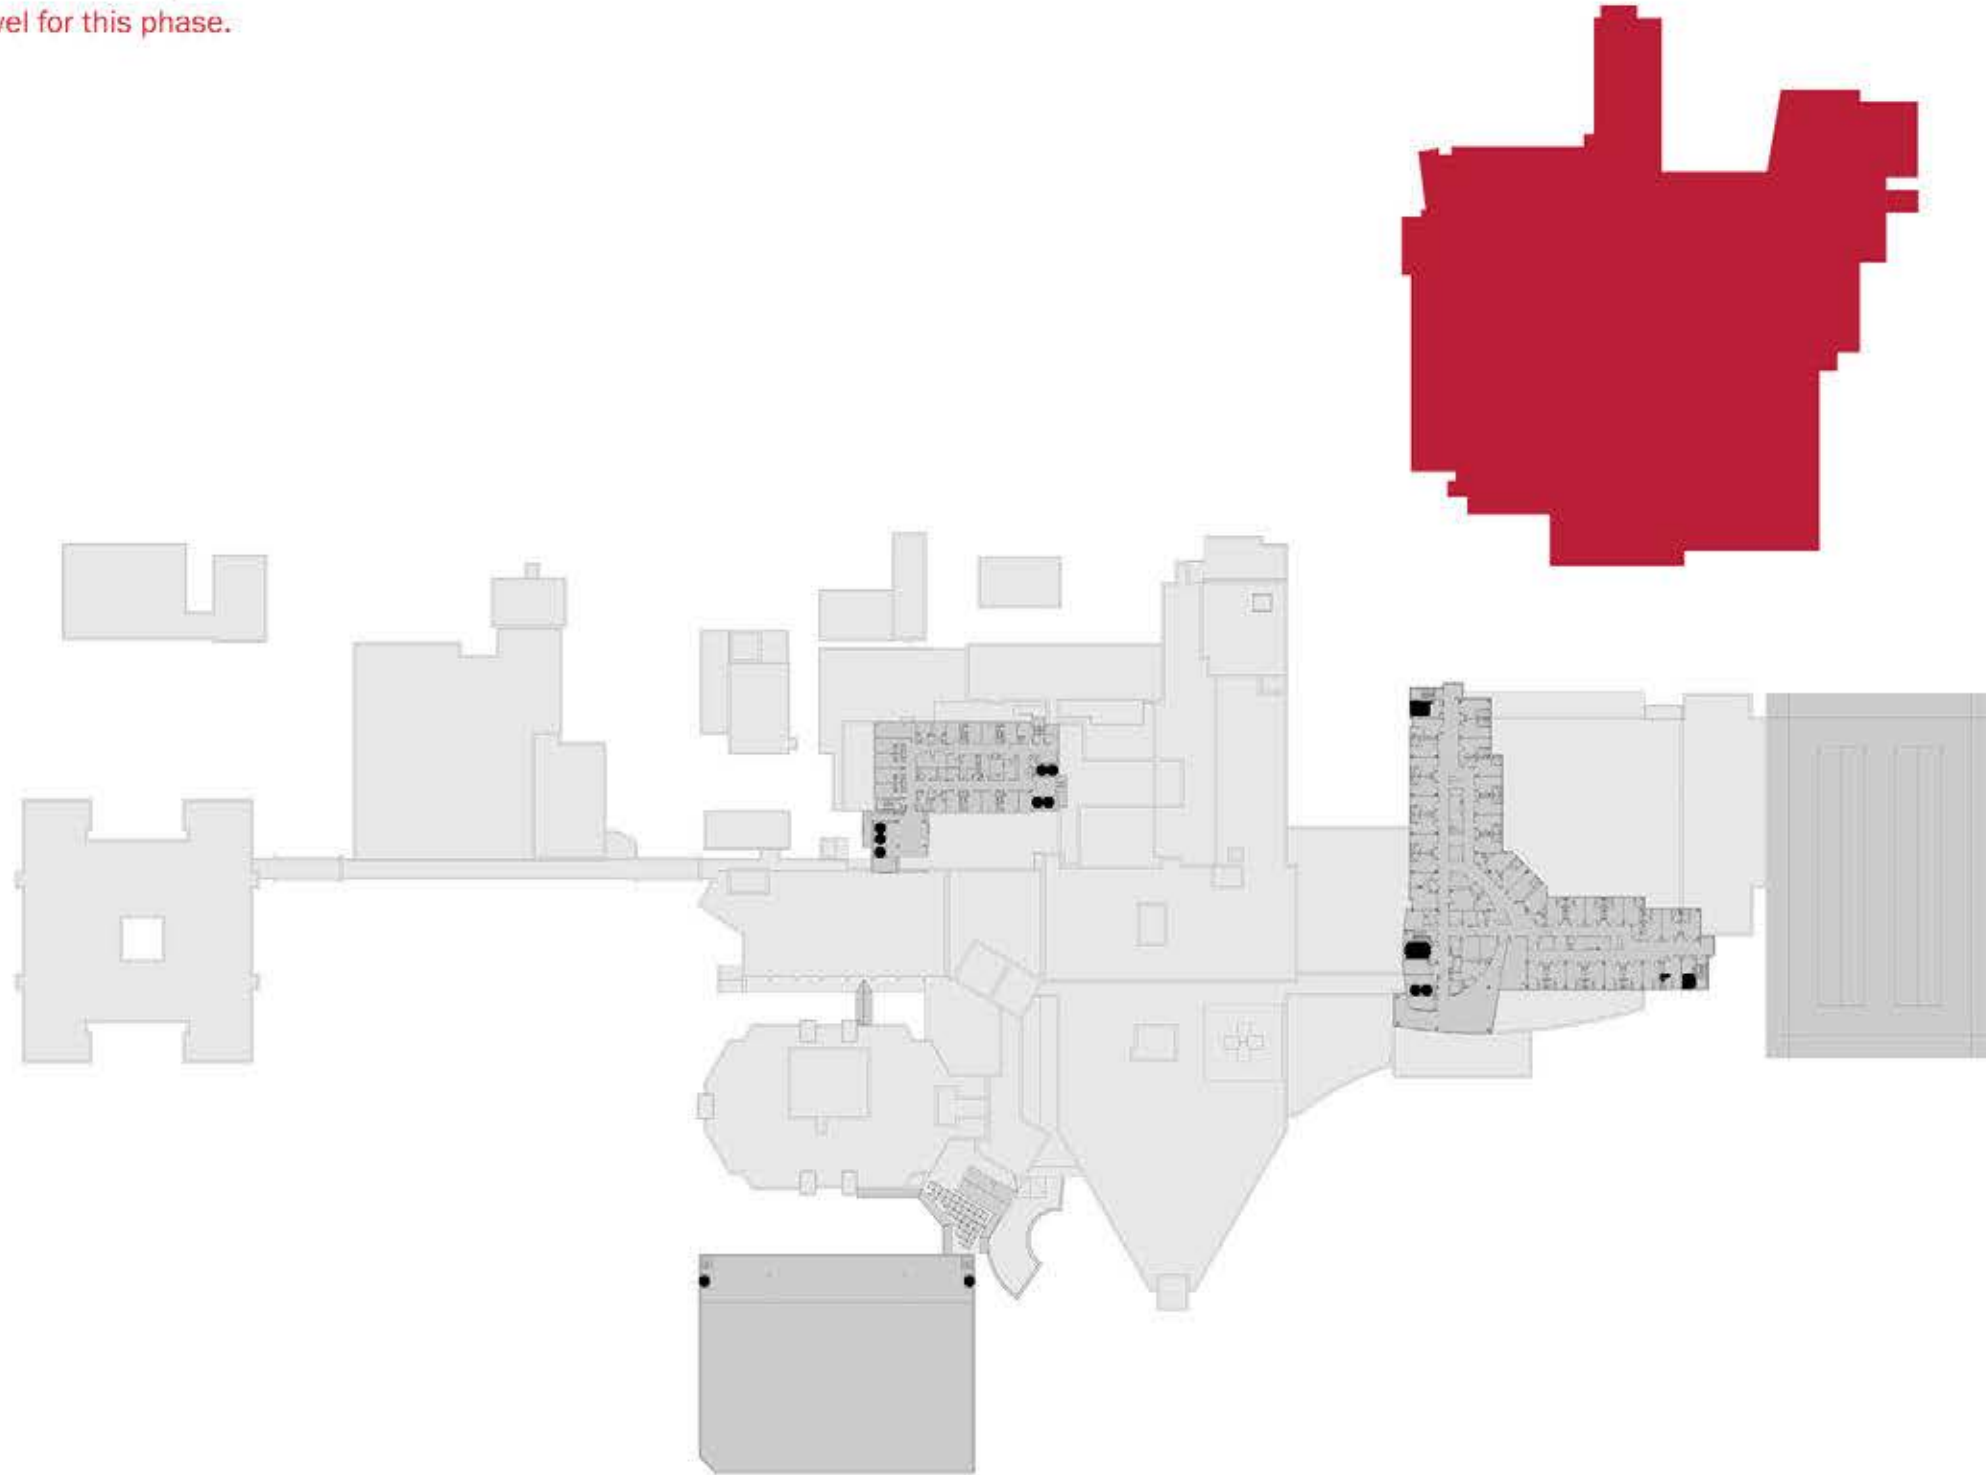

PHASING LEGEND

- RENOVATION
- NEW CONSTRUCTION
- CHANGE IN FUNCTION
- VACATED
- DEMOLITION

CIRCULATION

- PUBLIC ELEVATOR
- STAFF ELEVATOR
- MIXED ELEVATOR
- PUBLIC ENTRANCE
- SERVICE ENTRANCE


MAIN CAMPUS FLOOR PLANS: Phase 1B & Phase 2

PHASE 1B

JPS MAIN LEVEL 7 - PATIENT CARE PAVILION LEVEL 6



* No activity at this level for this phase.

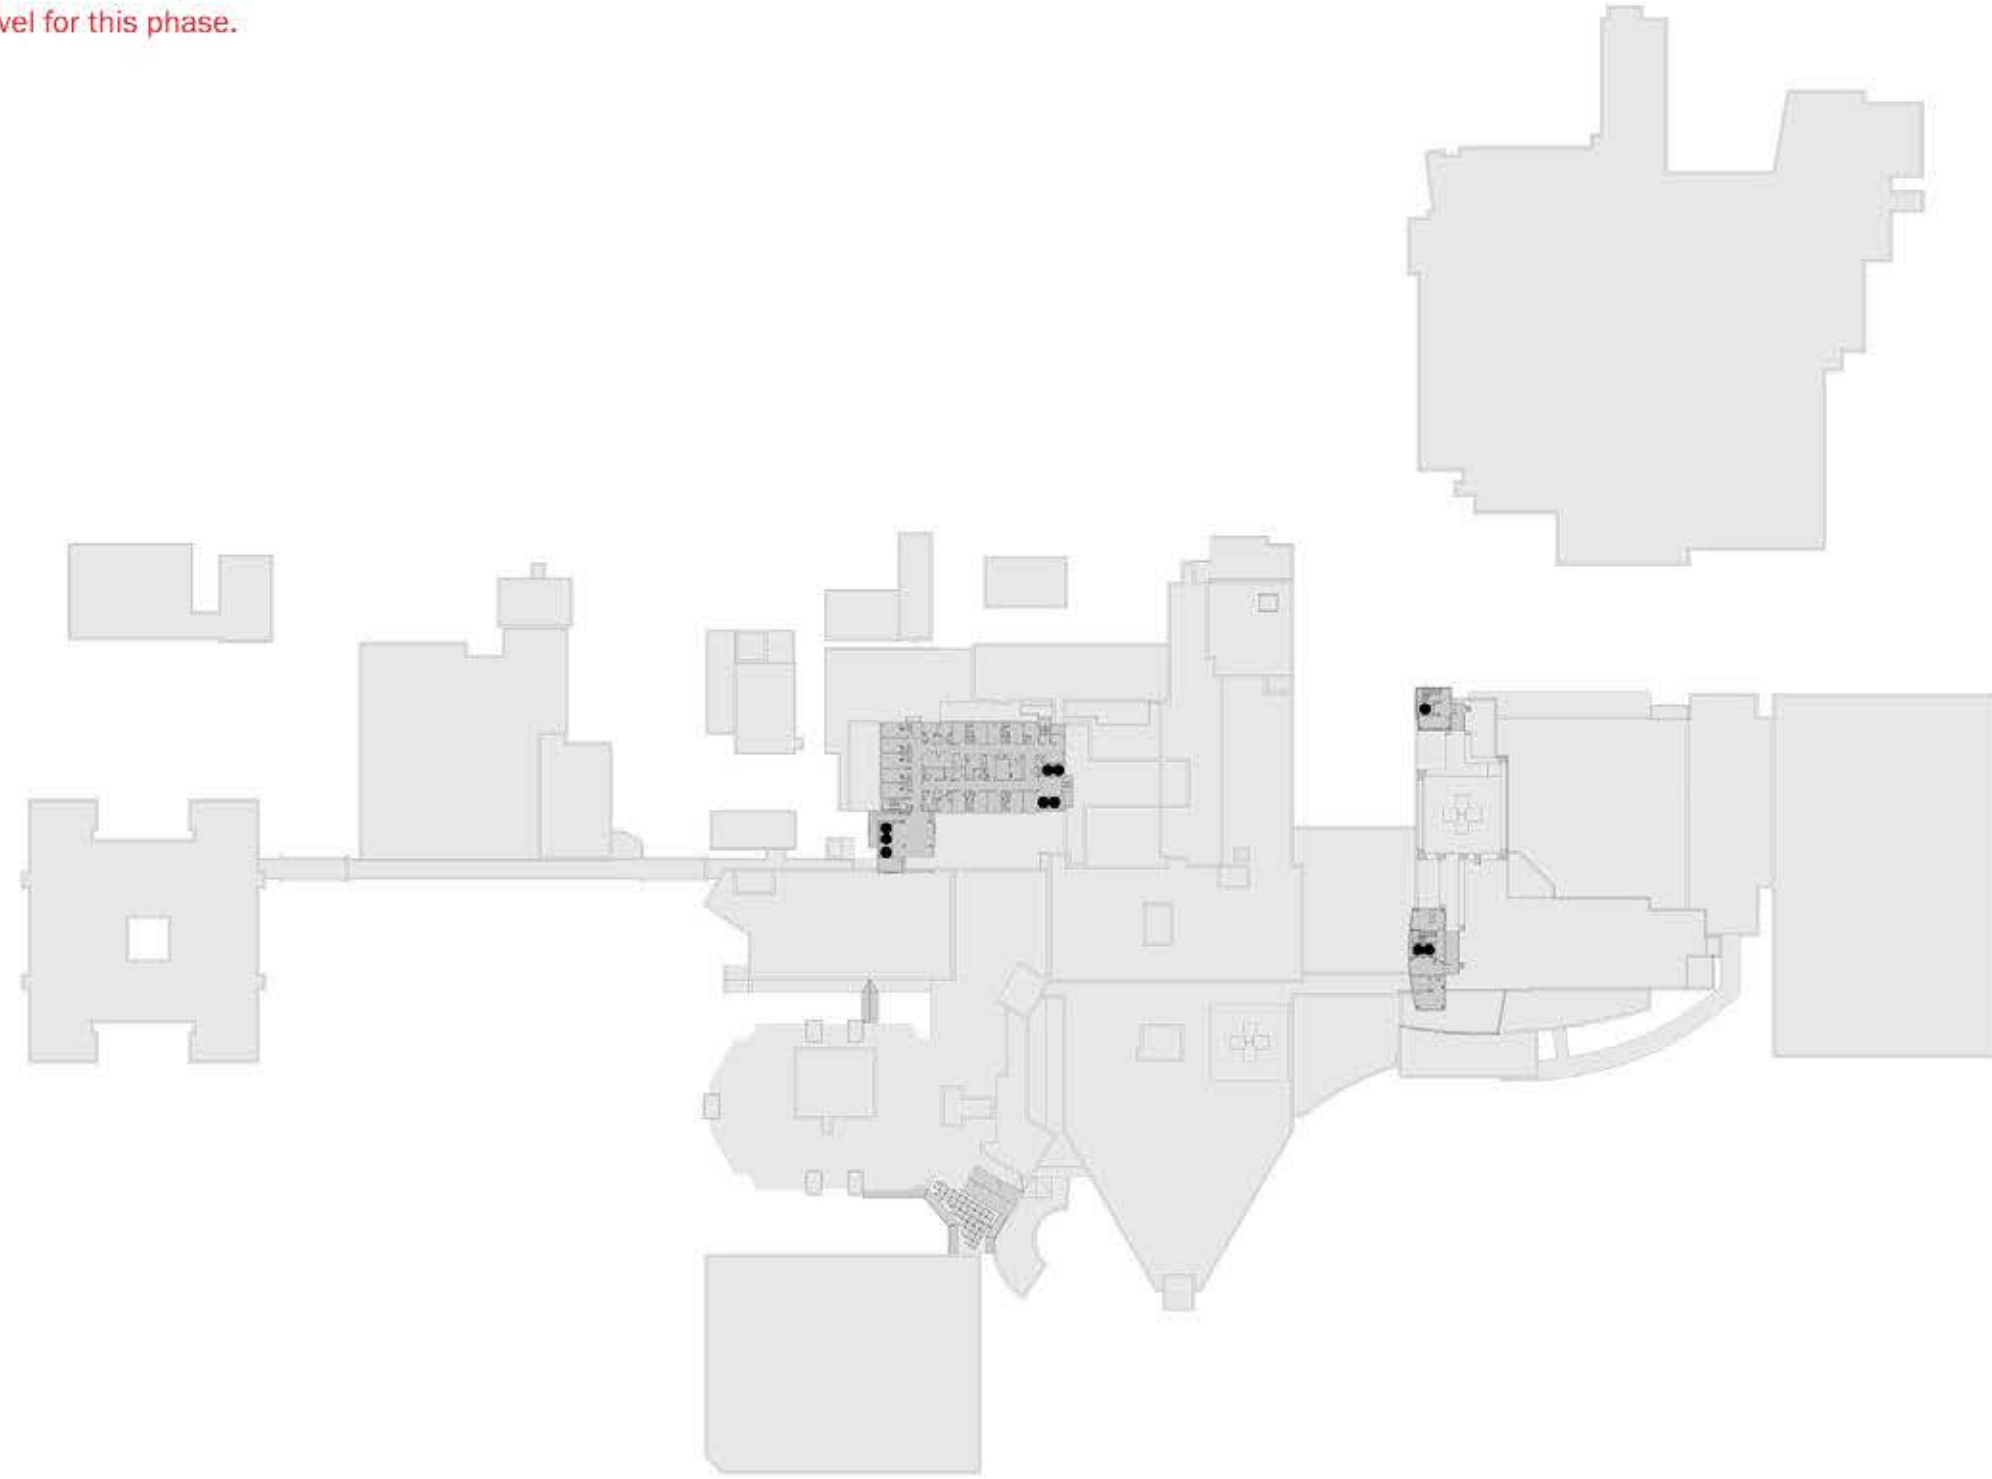

PHASING LEGEND

- RENOVATION
- NEW CONSTRUCTION
- CHANGE IN FUNCTION
- VACATED
- DEMOLITION

CIRCULATION


- PUBLIC ELEVATOR
- STAFF ELEVATOR
- MIXED ELEVATOR
- PUBLIC ENTRANCE
- SERVICE ENTRANCE

PHASE 2

JPS MAIN LEVEL 7 - PATIENT CARE PAVILION LEVEL 6



* No activity at this level for this phase.

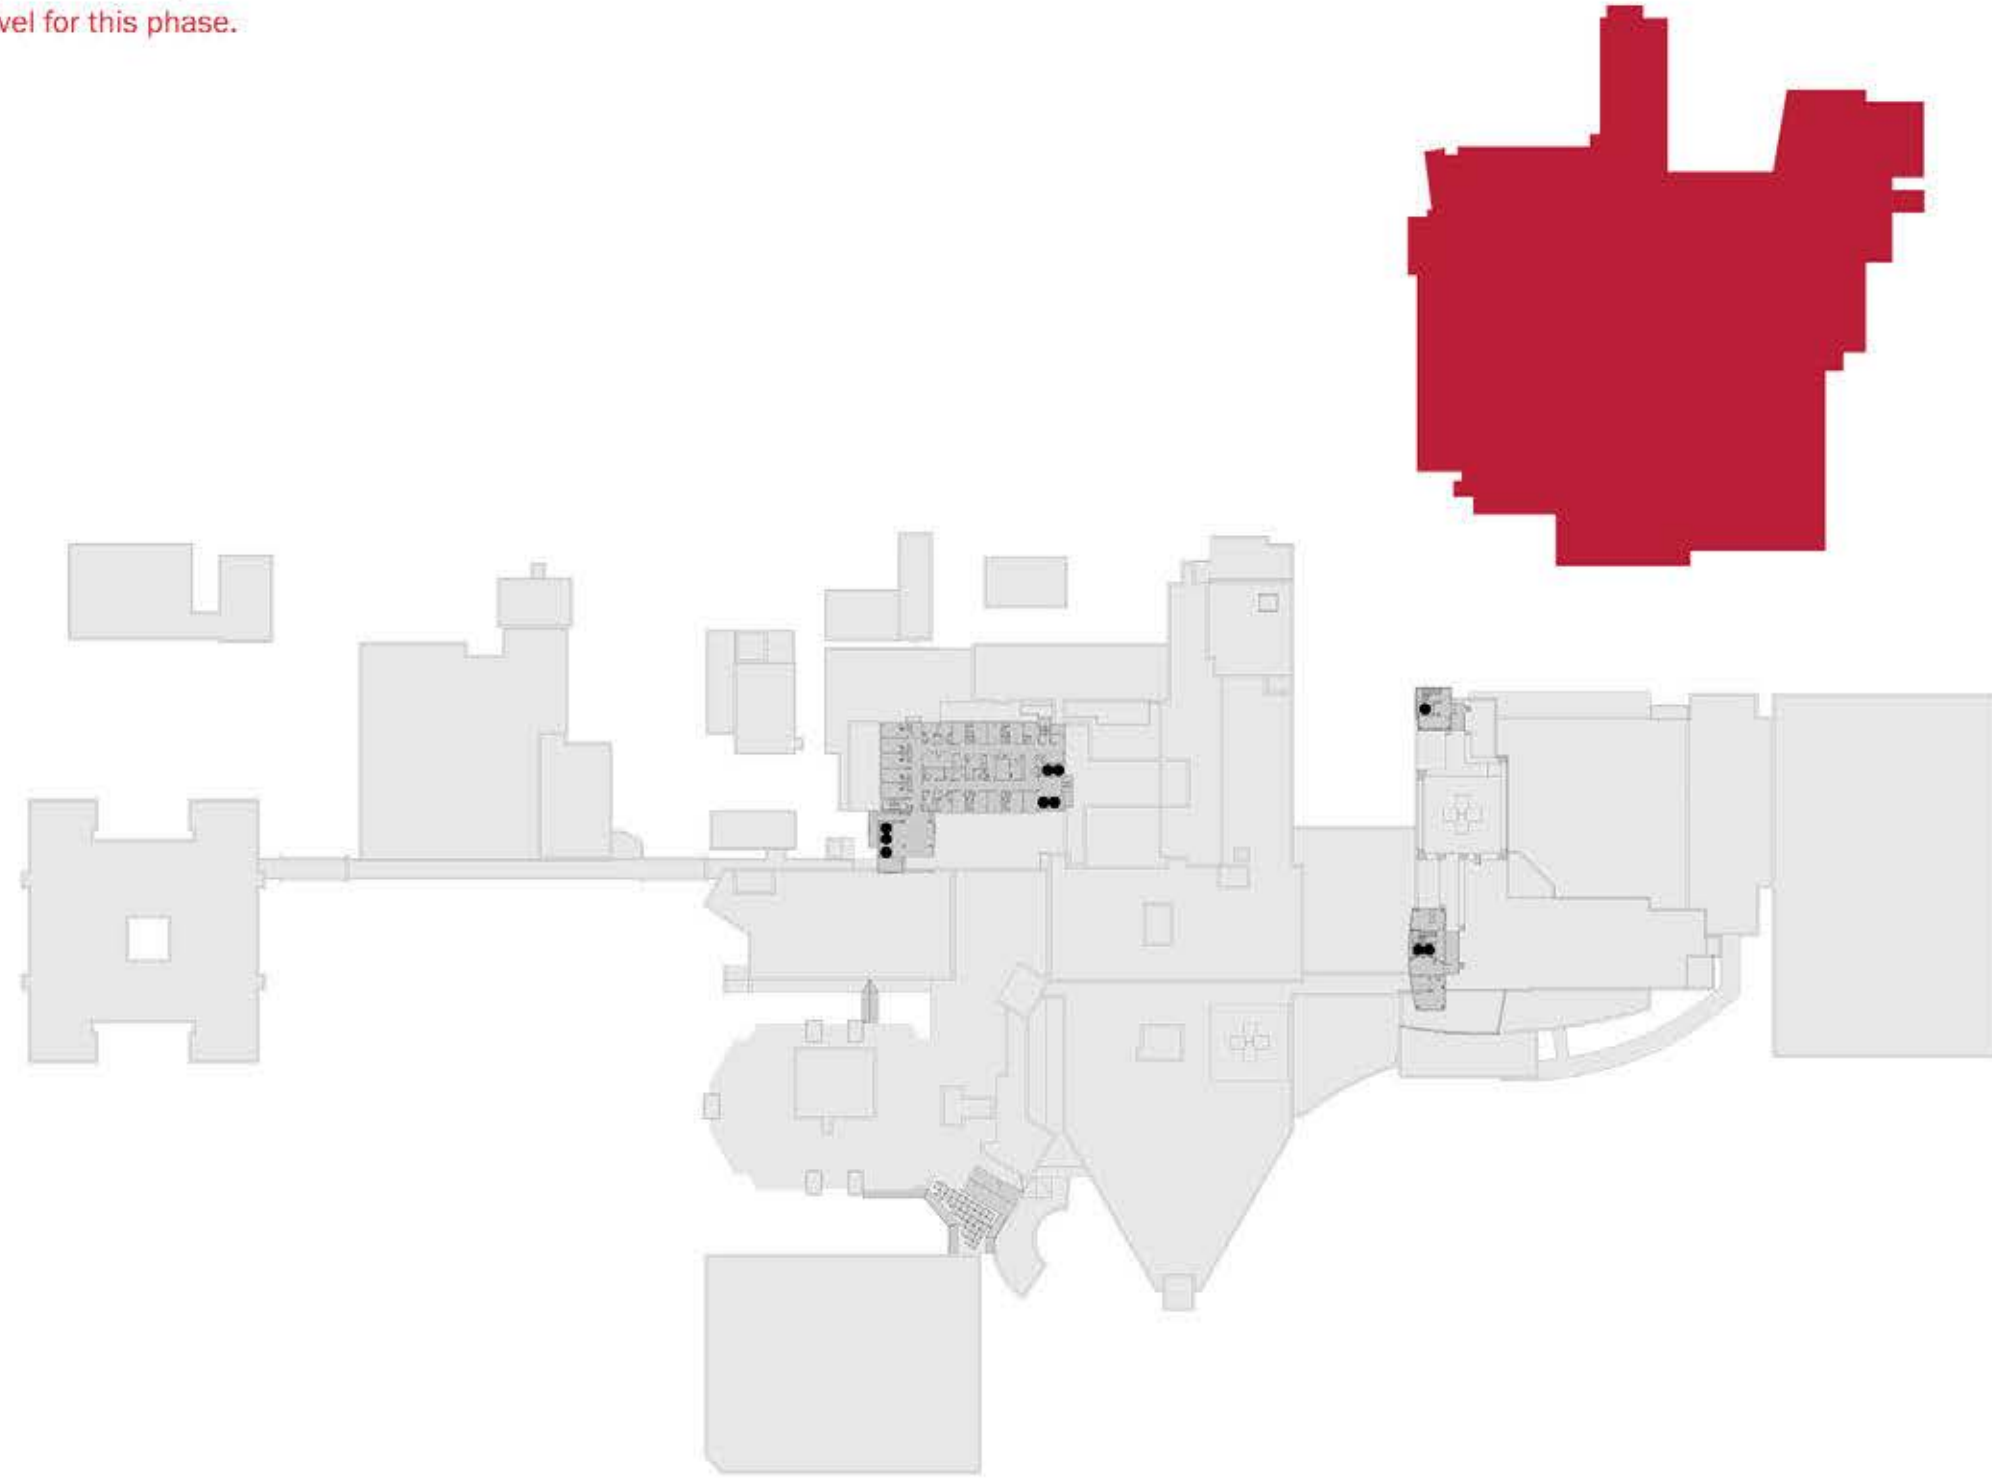

PHASING LEGEND

- RENOVATION
- NEW CONSTRUCTION
- CHANGE IN FUNCTION
- VACATED
- DEMOLITION

CIRCULATION

- PUBLIC ELEVATOR
- STAFF ELEVATOR
- MIXED ELEVATOR
- PUBLIC ENTRANCE
- SERVICE ENTRANCE


MAIN CAMPUS FLOOR PLANS: Phase 1B & Phase 2

PHASE 1B

JPS MAIN LEVEL 8



* No activity at this level for this phase.

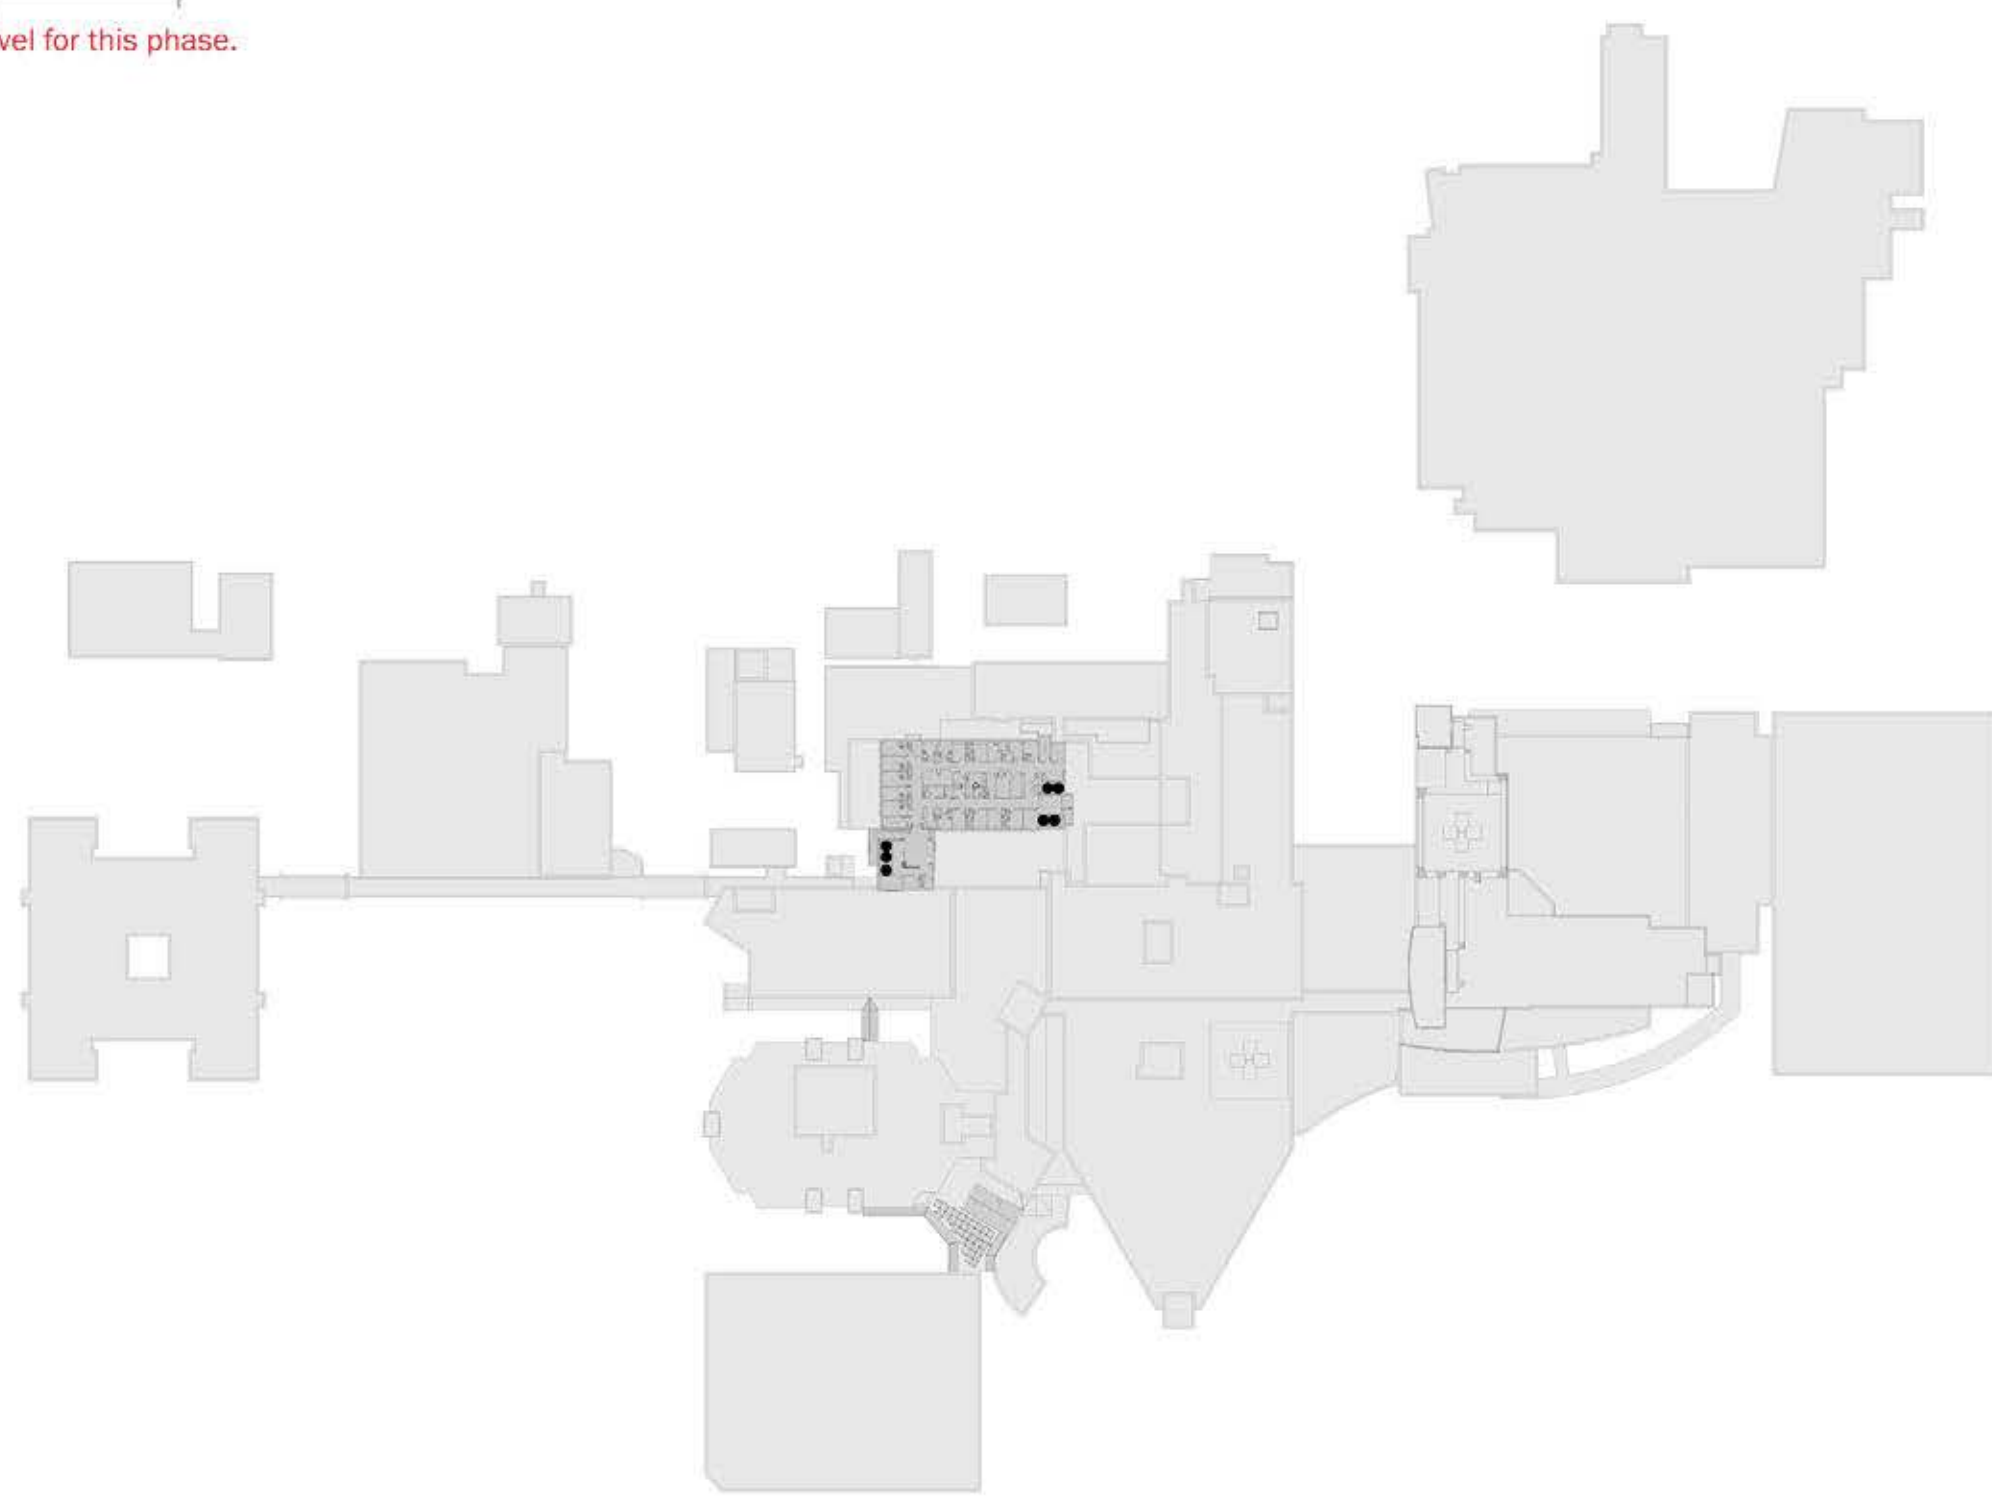

PHASING LEGEND

- RENOVATION
- NEW CONSTRUCTION
- CHANGE IN FUNCTION
- VACATED
- DEMOLITION

CIRCULATION


- PUBLIC ELEVATOR
- STAFF ELEVATOR
- MIXED ELEVATOR
- PUBLIC ENTRANCE
- SERVICE ENTRANCE

PHASE 2

JPS MAIN LEVEL 8



* No activity at this level for this phase.

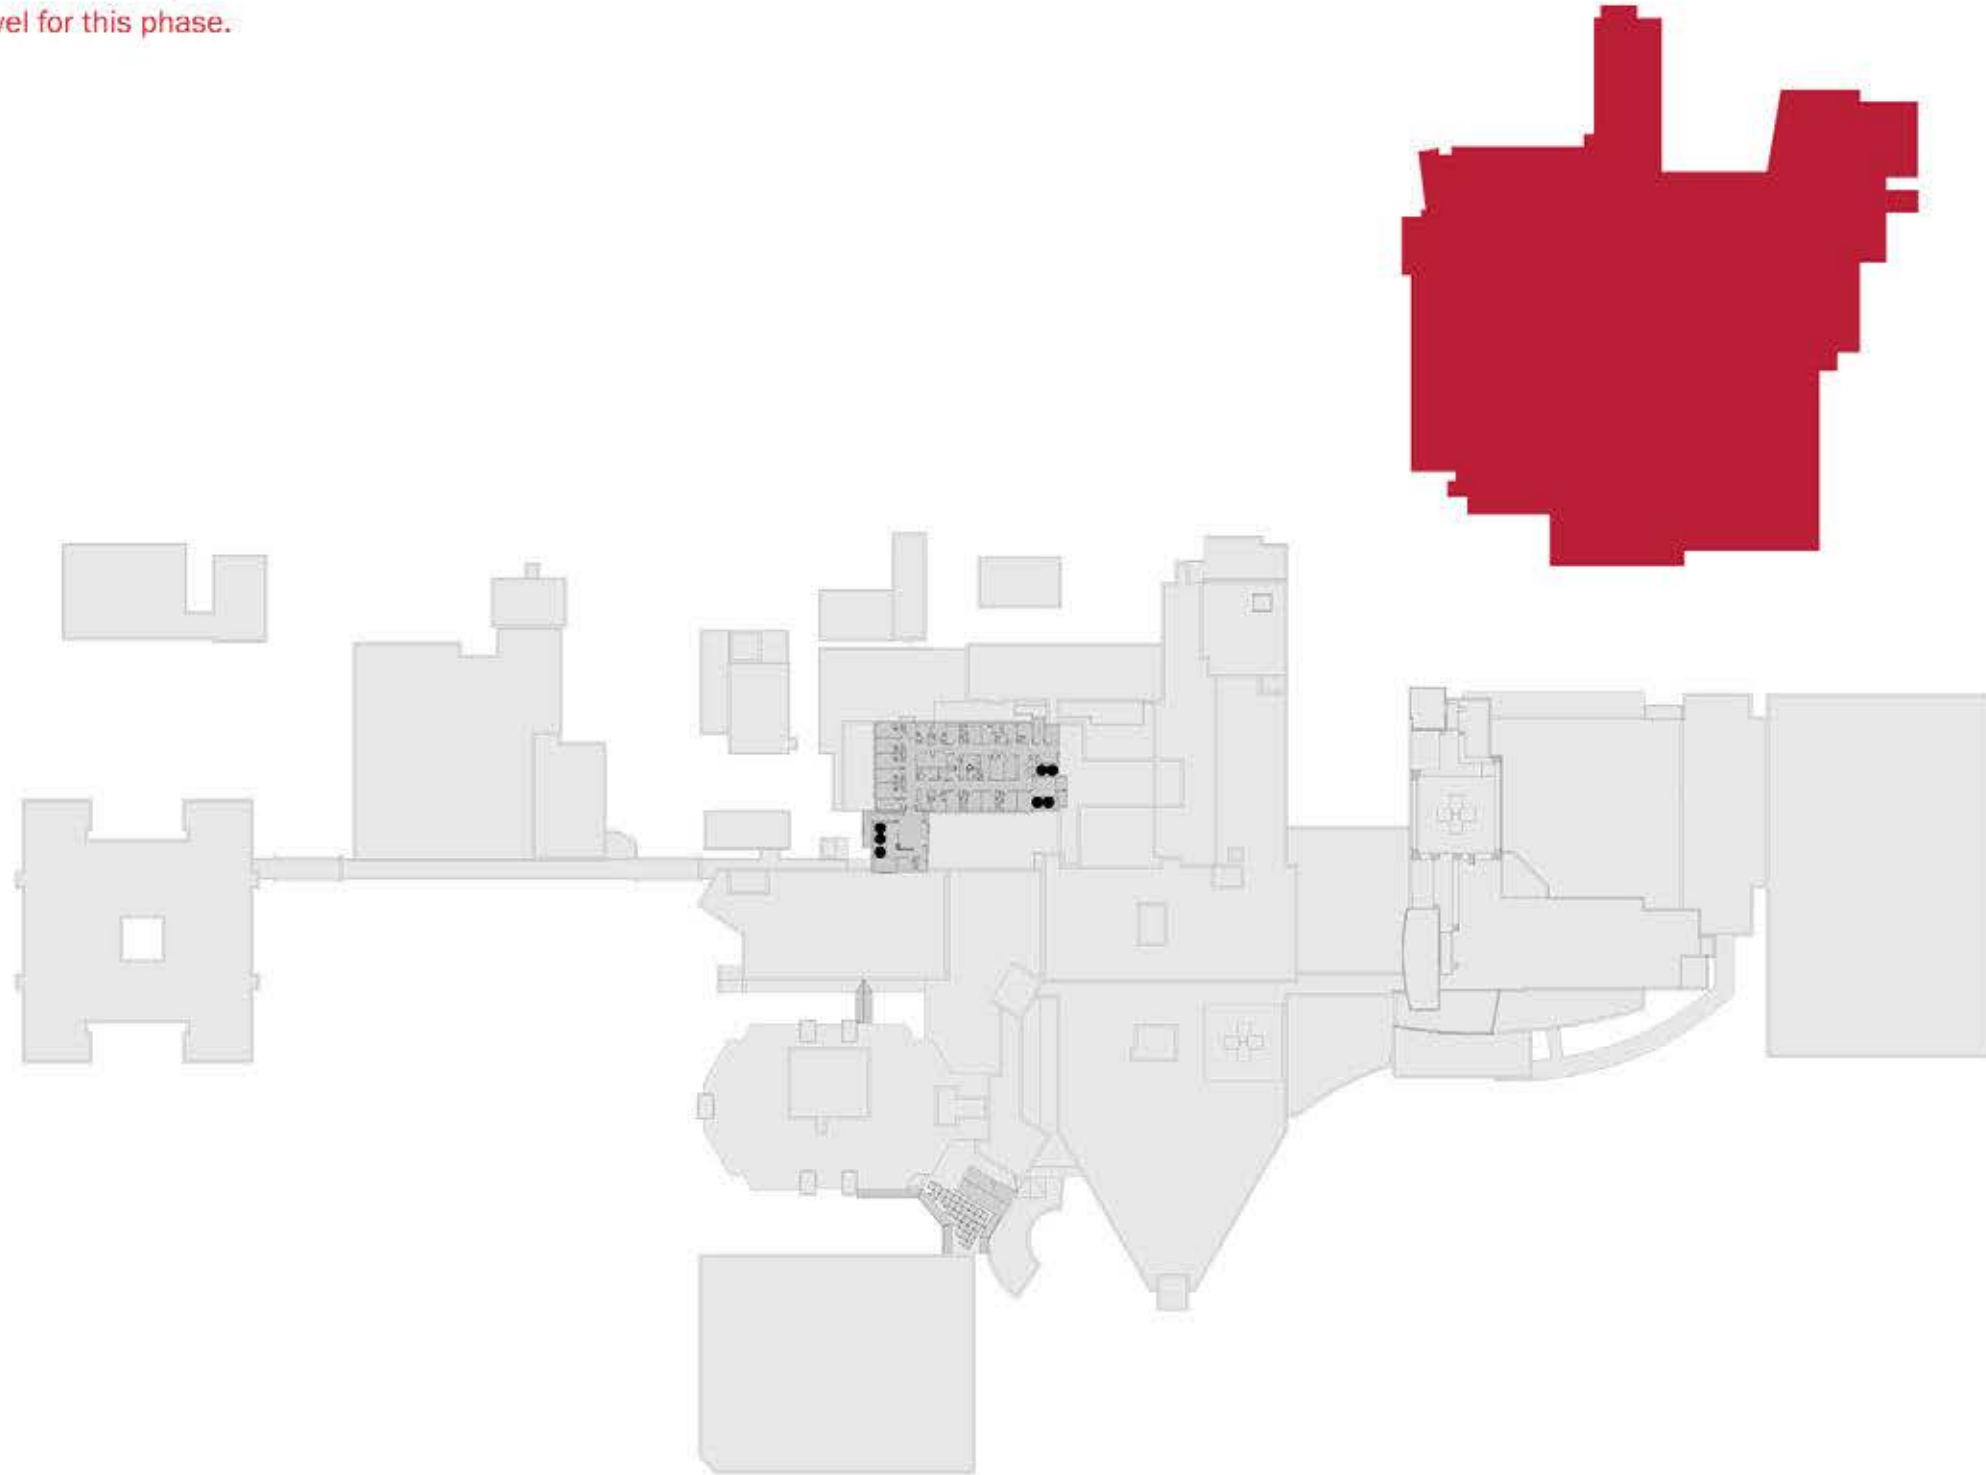

PHASING LEGEND

- RENOVATION
- NEW CONSTRUCTION
- CHANGE IN FUNCTION
- VACATED
- DEMOLITION

CIRCULATION

- PUBLIC ELEVATOR
- STAFF ELEVATOR
- MIXED ELEVATOR
- PUBLIC ENTRANCE
- SERVICE ENTRANCE


MAIN CAMPUS FLOOR PLANS: Phase 1B & Phase 2

PHASE 1B

JPS MAIN LEVEL 9



* No activity at this level for this phase.

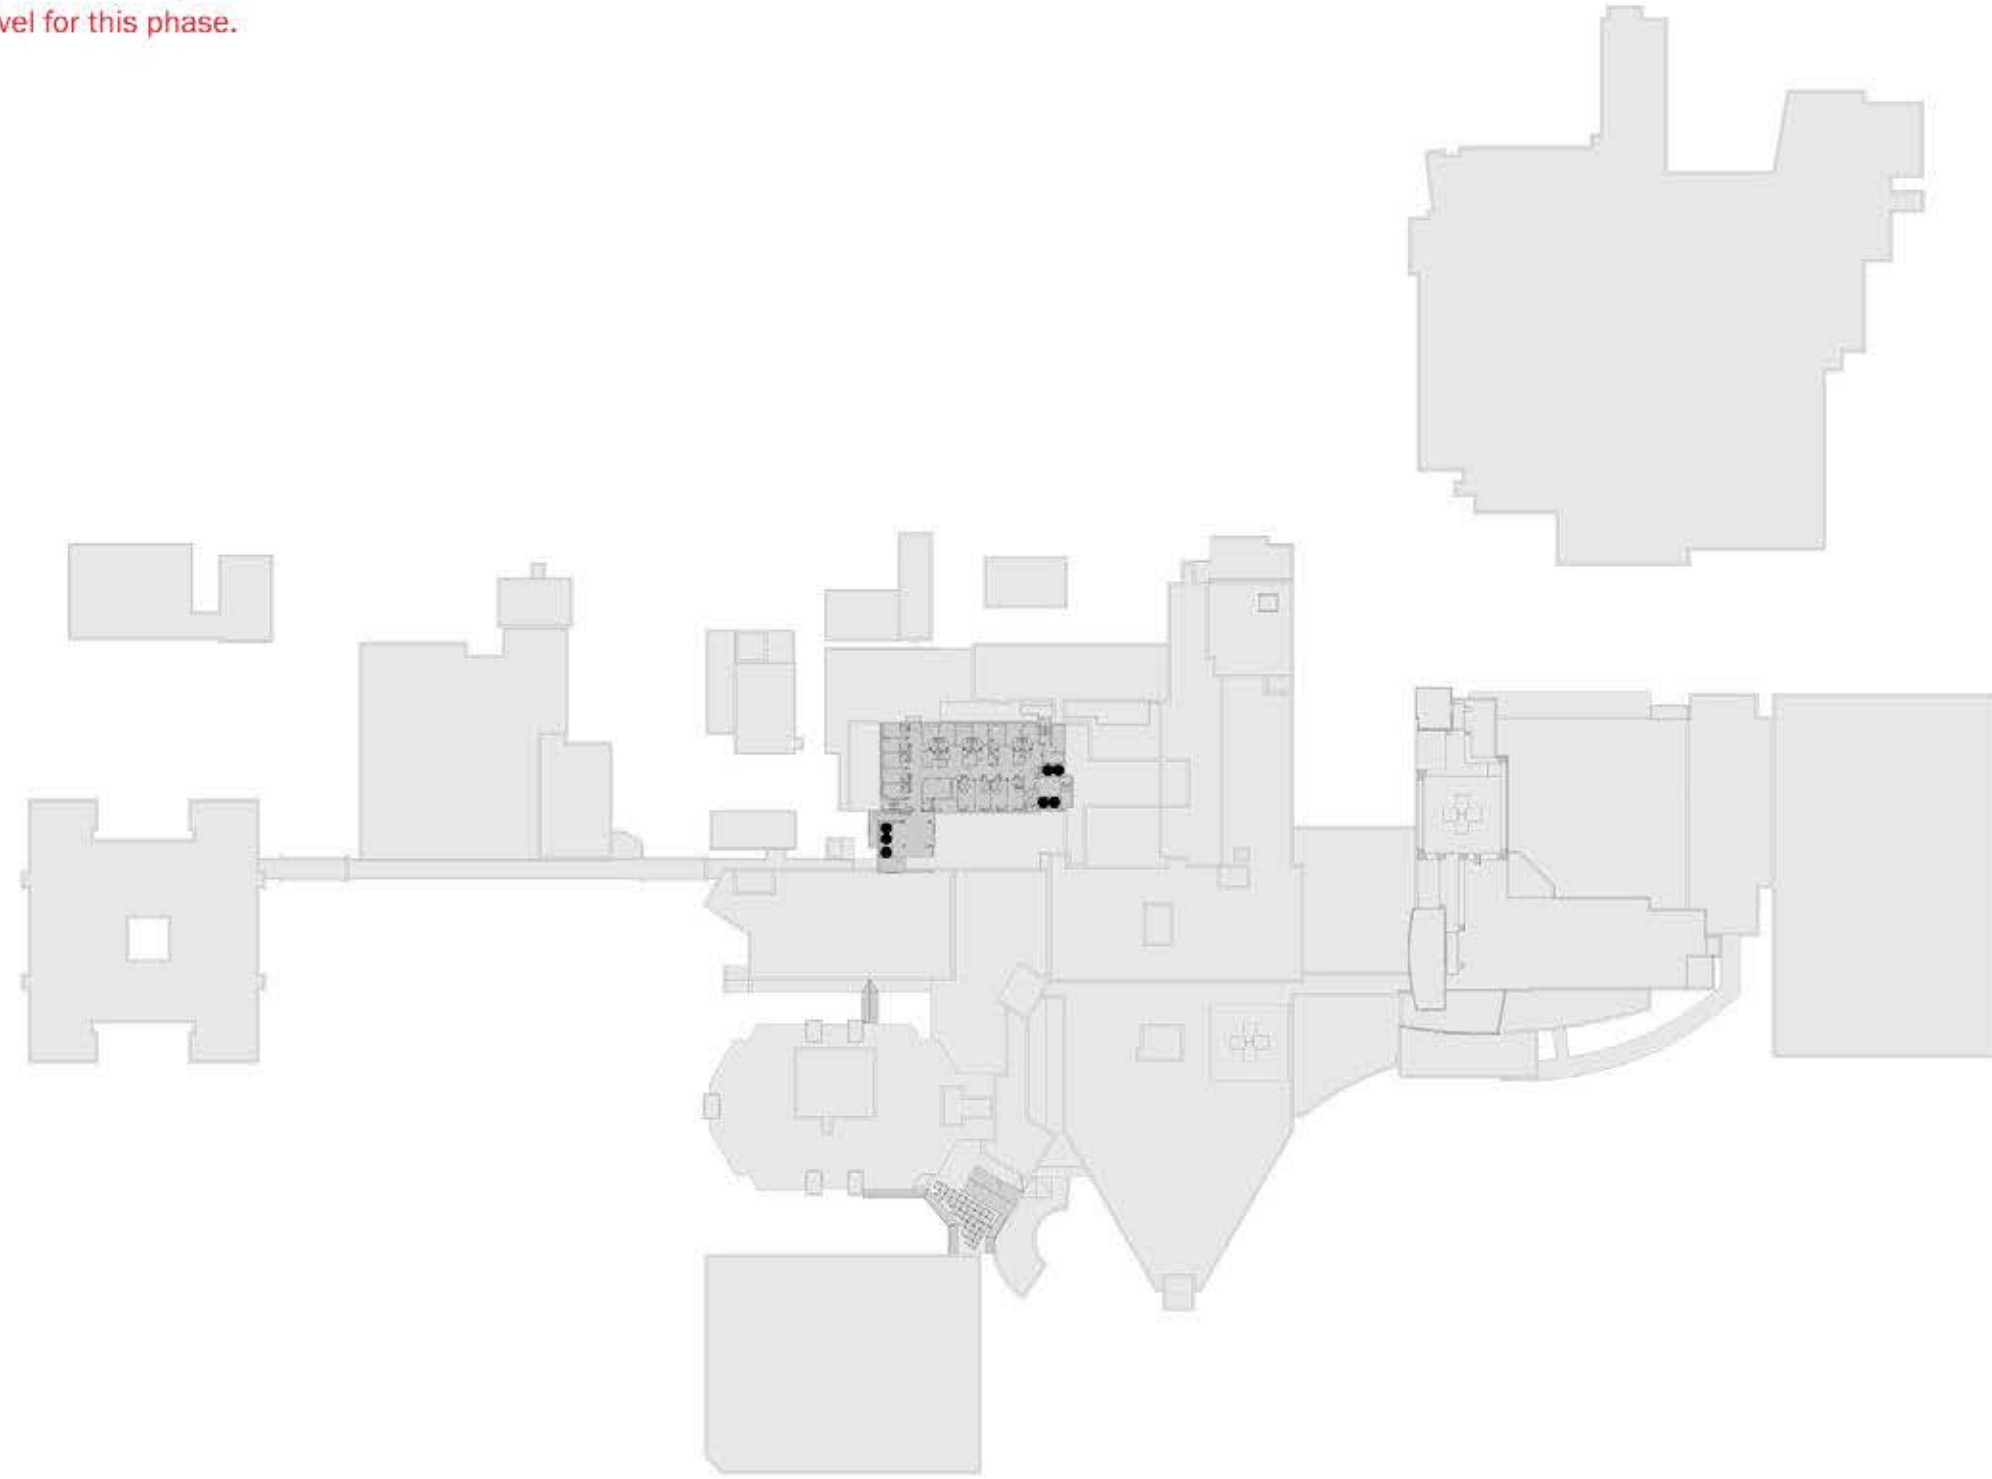

PHASING LEGEND

- RENOVATION
- NEW CONSTRUCTION
- CHANGE IN FUNCTION
- VACATED
- DEMOLITION

CIRCULATION


- PUBLIC ELEVATOR
- STAFF ELEVATOR
- MIXED ELEVATOR
- PUBLIC ENTRANCE
- SERVICE ENTRANCE

PHASE 2

JPS MAIN LEVEL 9



* No activity at this level for this phase.

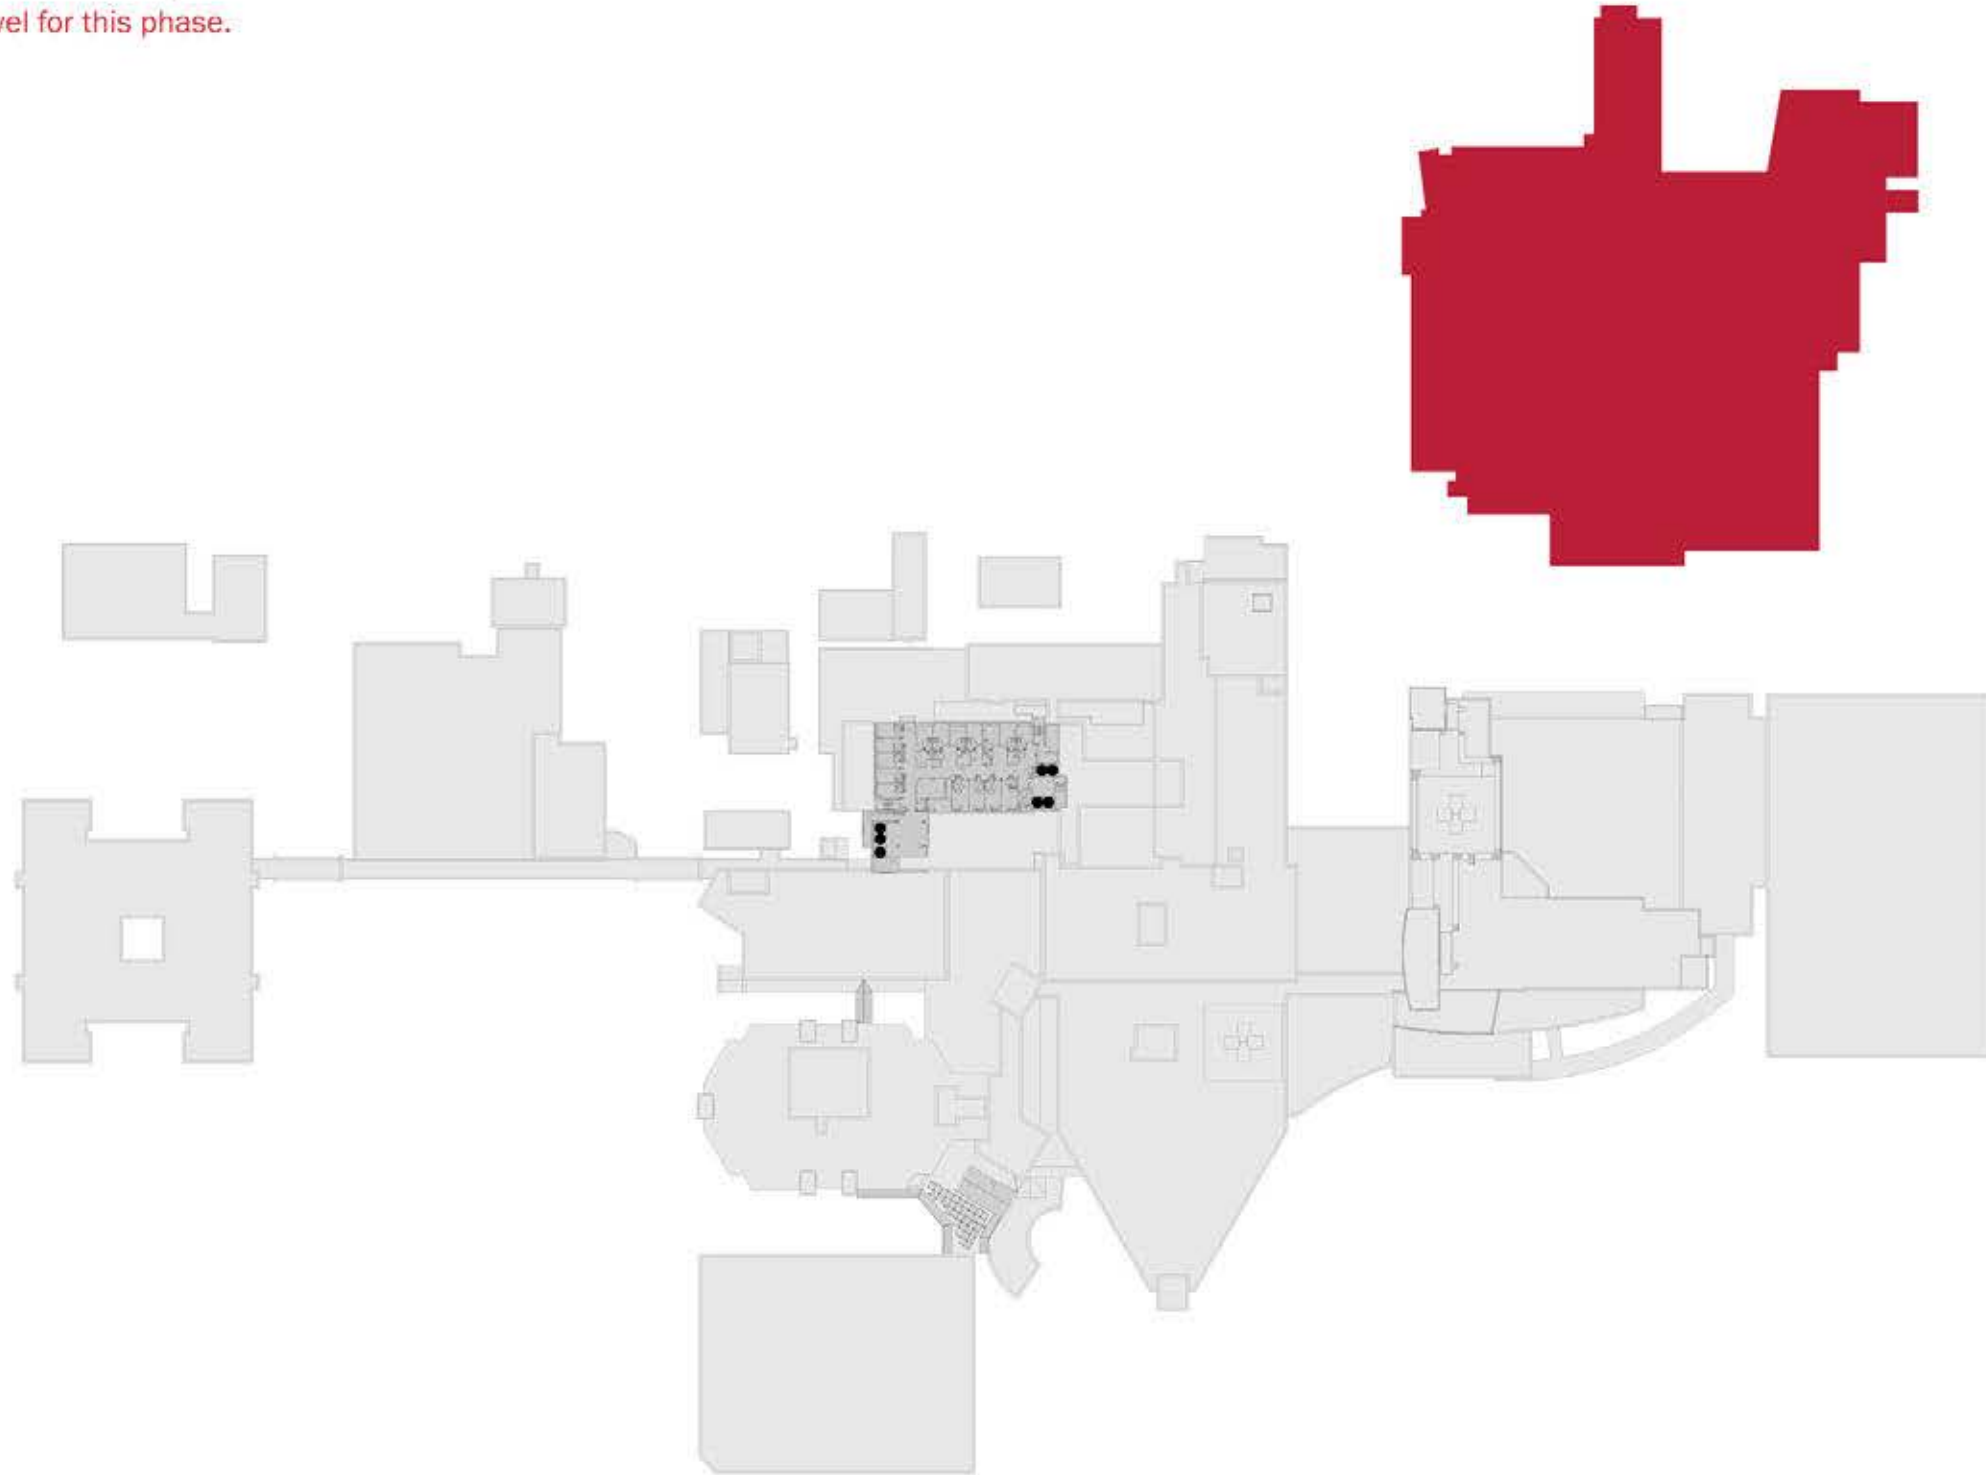

PHASING LEGEND

- RENOVATION
- NEW CONSTRUCTION
- CHANGE IN FUNCTION
- VACATED
- DEMOLITION

CIRCULATION

- PUBLIC ELEVATOR
- STAFF ELEVATOR
- MIXED ELEVATOR
- PUBLIC ENTRANCE
- SERVICE ENTRANCE


MAIN CAMPUS FLOOR PLANS: Phase 1B & Phase 2

PHASE 1B

JPS MAIN LEVEL 10



* No activity at this level for this phase.

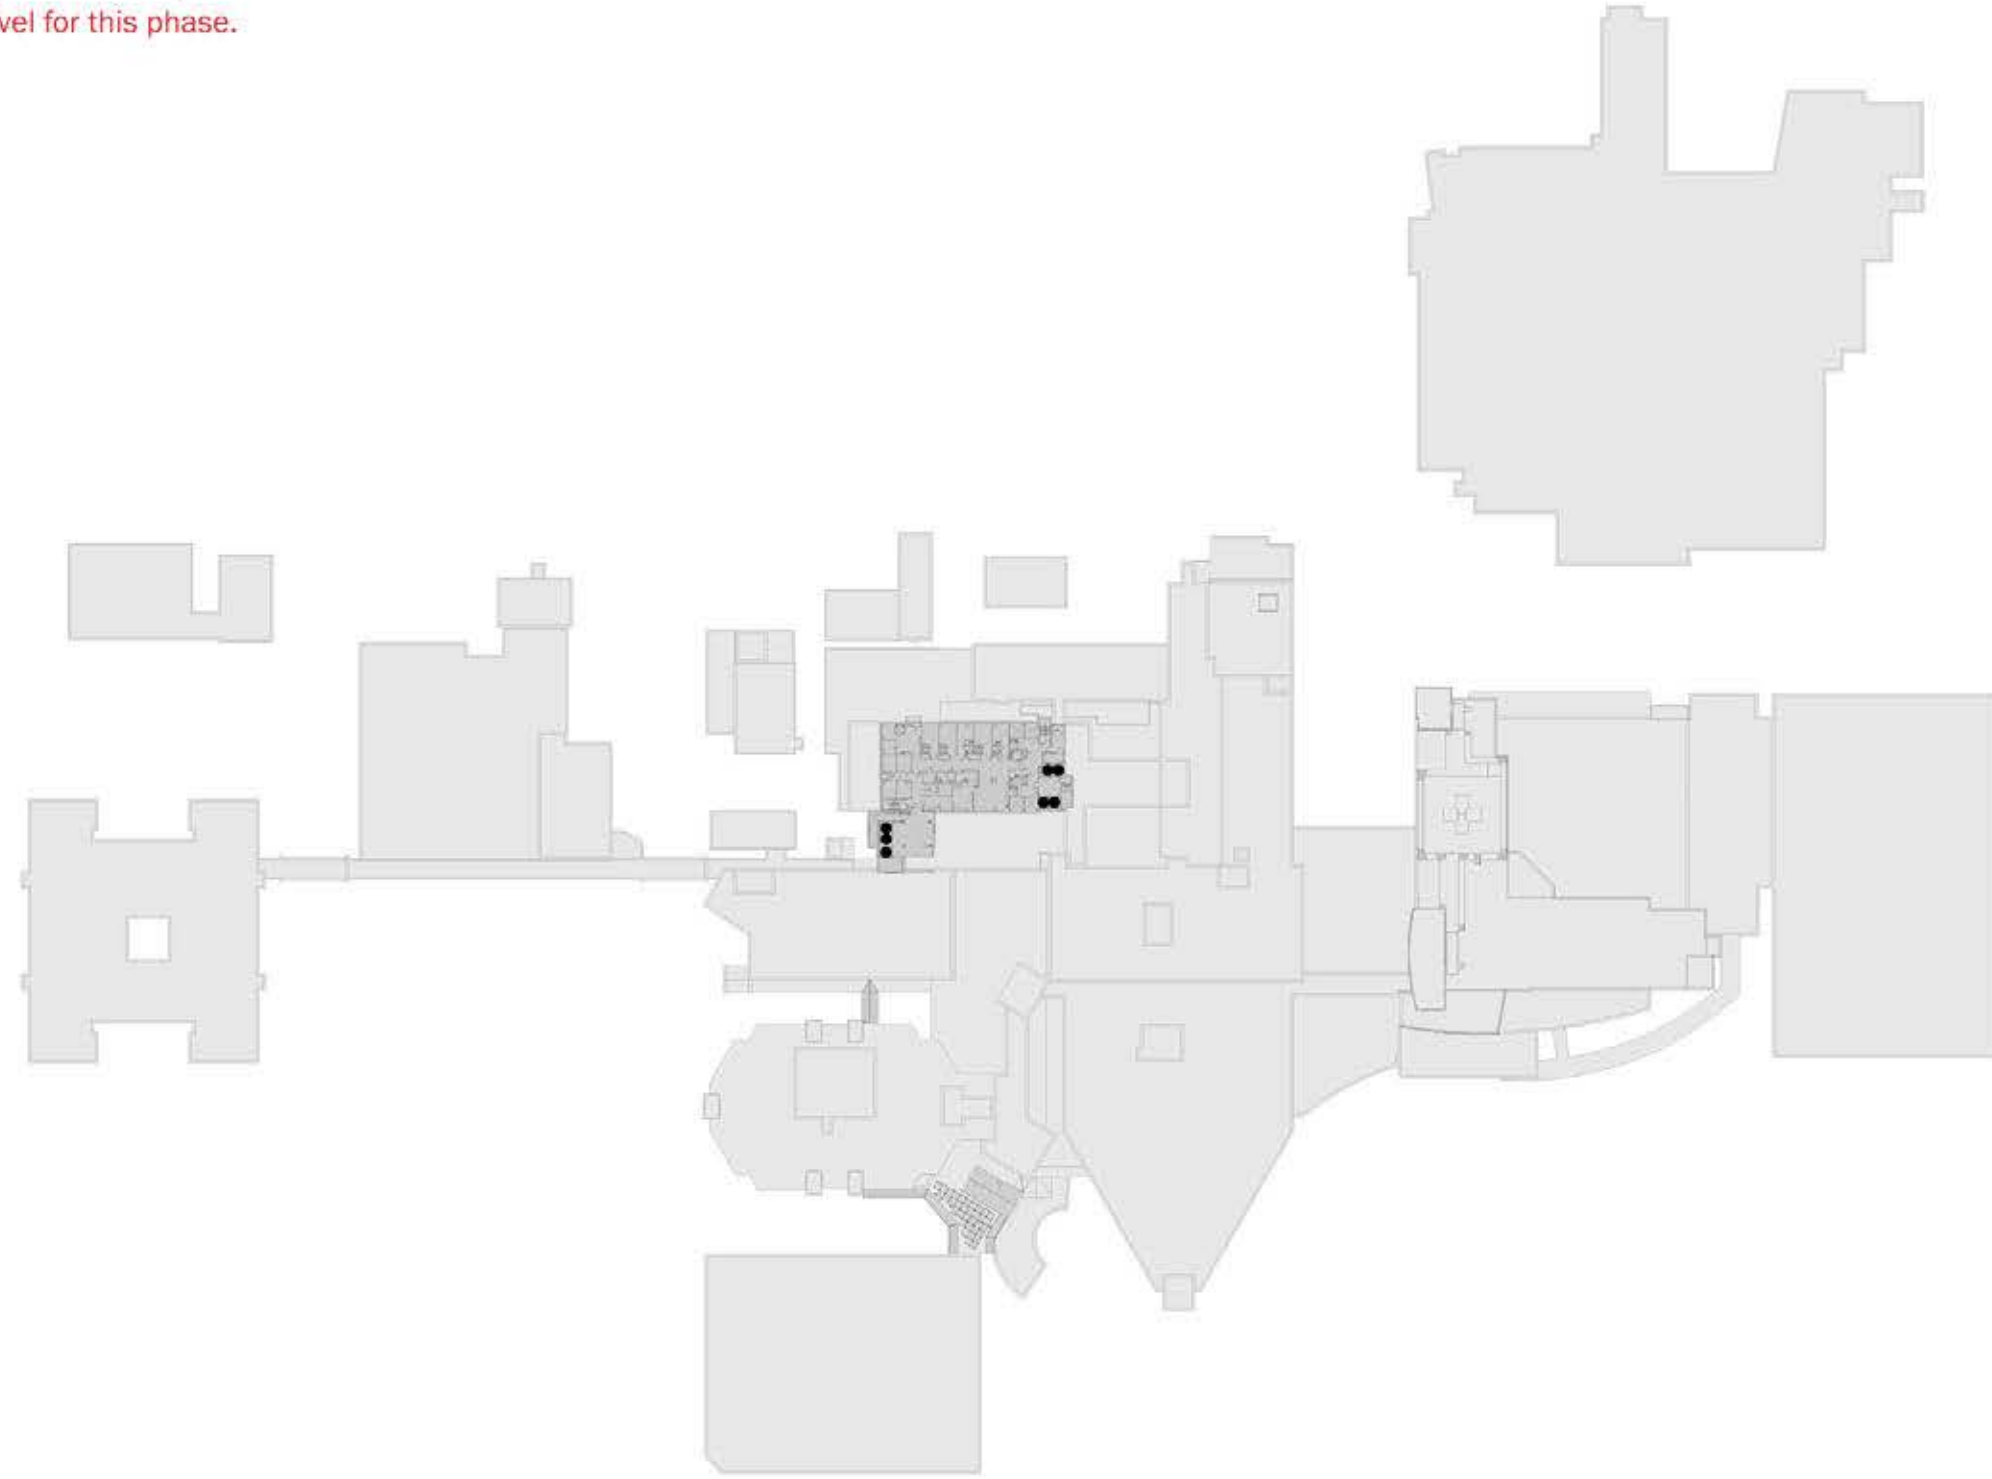

PHASING LEGEND

- RENOVATION
- NEW CONSTRUCTION
- CHANGE IN FUNCTION
- VACATED
- DEMOLITION

CIRCULATION


- PUBLIC ELEVATOR
- STAFF ELEVATOR
- MIXED ELEVATOR
- PUBLIC ENTRANCE
- SERVICE ENTRANCE

PHASE 2

JPS MAIN LEVEL 10



* No activity at this level for this phase.

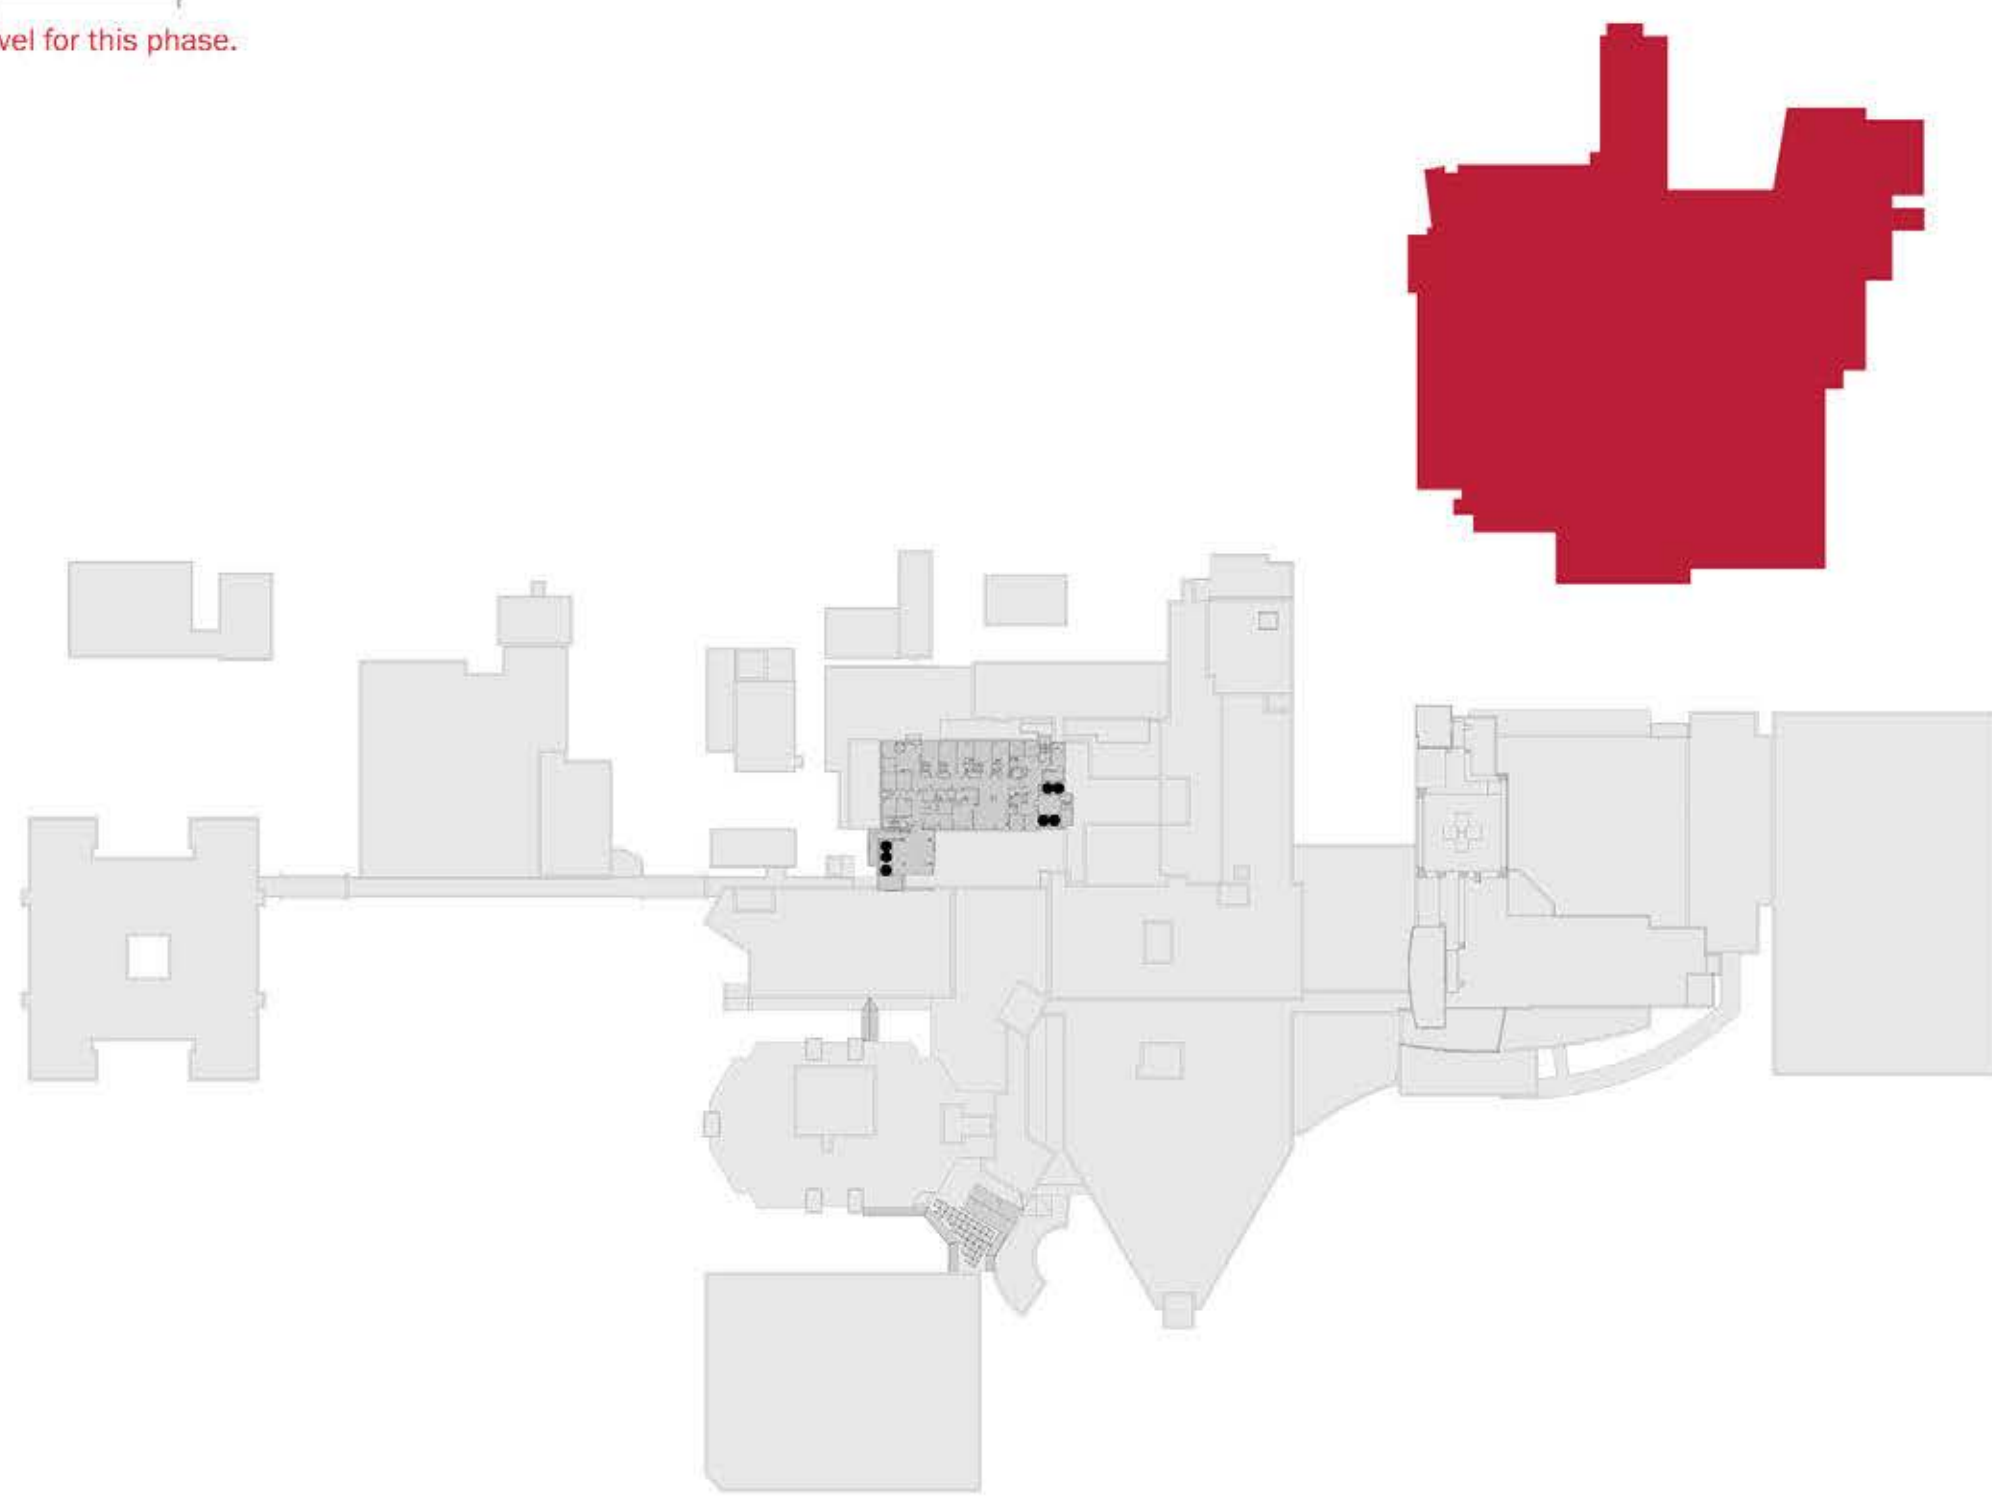

PHASING LEGEND

- RENOVATION
- NEW CONSTRUCTION
- CHANGE IN FUNCTION
- VACATED
- DEMOLITION

CIRCULATION

- PUBLIC ELEVATOR
- STAFF ELEVATOR
- MIXED ELEVATOR
- PUBLIC ENTRANCE
- SERVICE ENTRANCE


MAIN CAMPUS FLOOR PLANS: Phase 1B & Phase 2

PHASE 1B

JPS MAIN LEVEL 11



* No activity at this level for this phase.

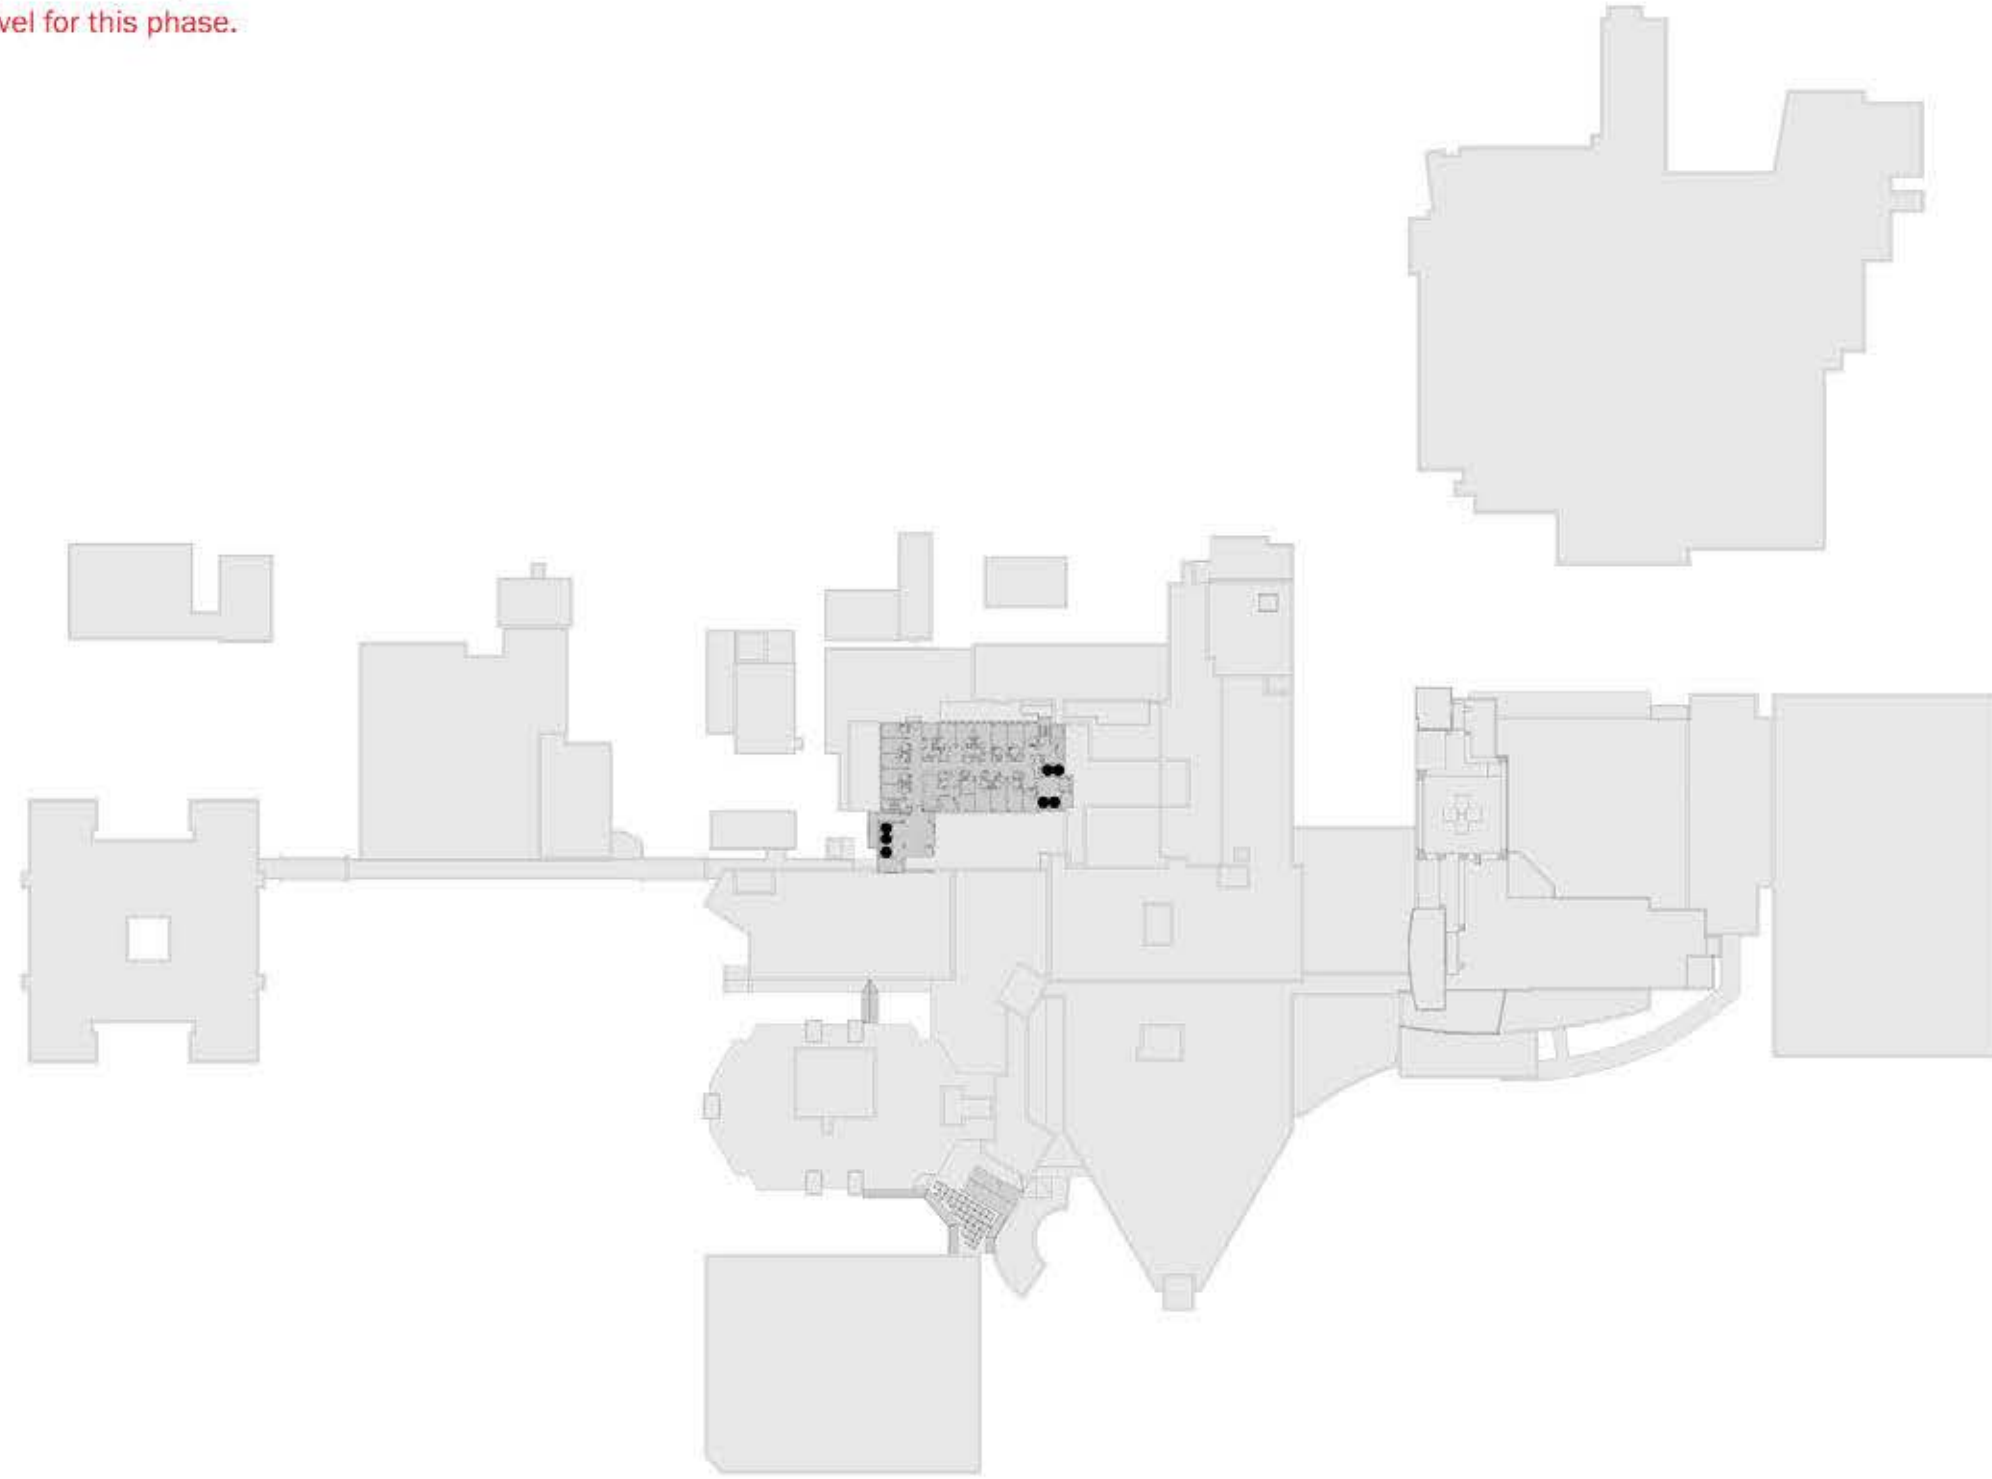

PHASING LEGEND

- RENOVATION
- NEW CONSTRUCTION
- CHANGE IN FUNCTION
- VACATED
- DEMOLITION

CIRCULATION


- PUBLIC ELEVATOR
- STAFF ELEVATOR
- MIXED ELEVATOR
- PUBLIC ENTRANCE
- SERVICE ENTRANCE

PHASE 2

JPS MAIN LEVEL 11



* No activity at this level for this phase.

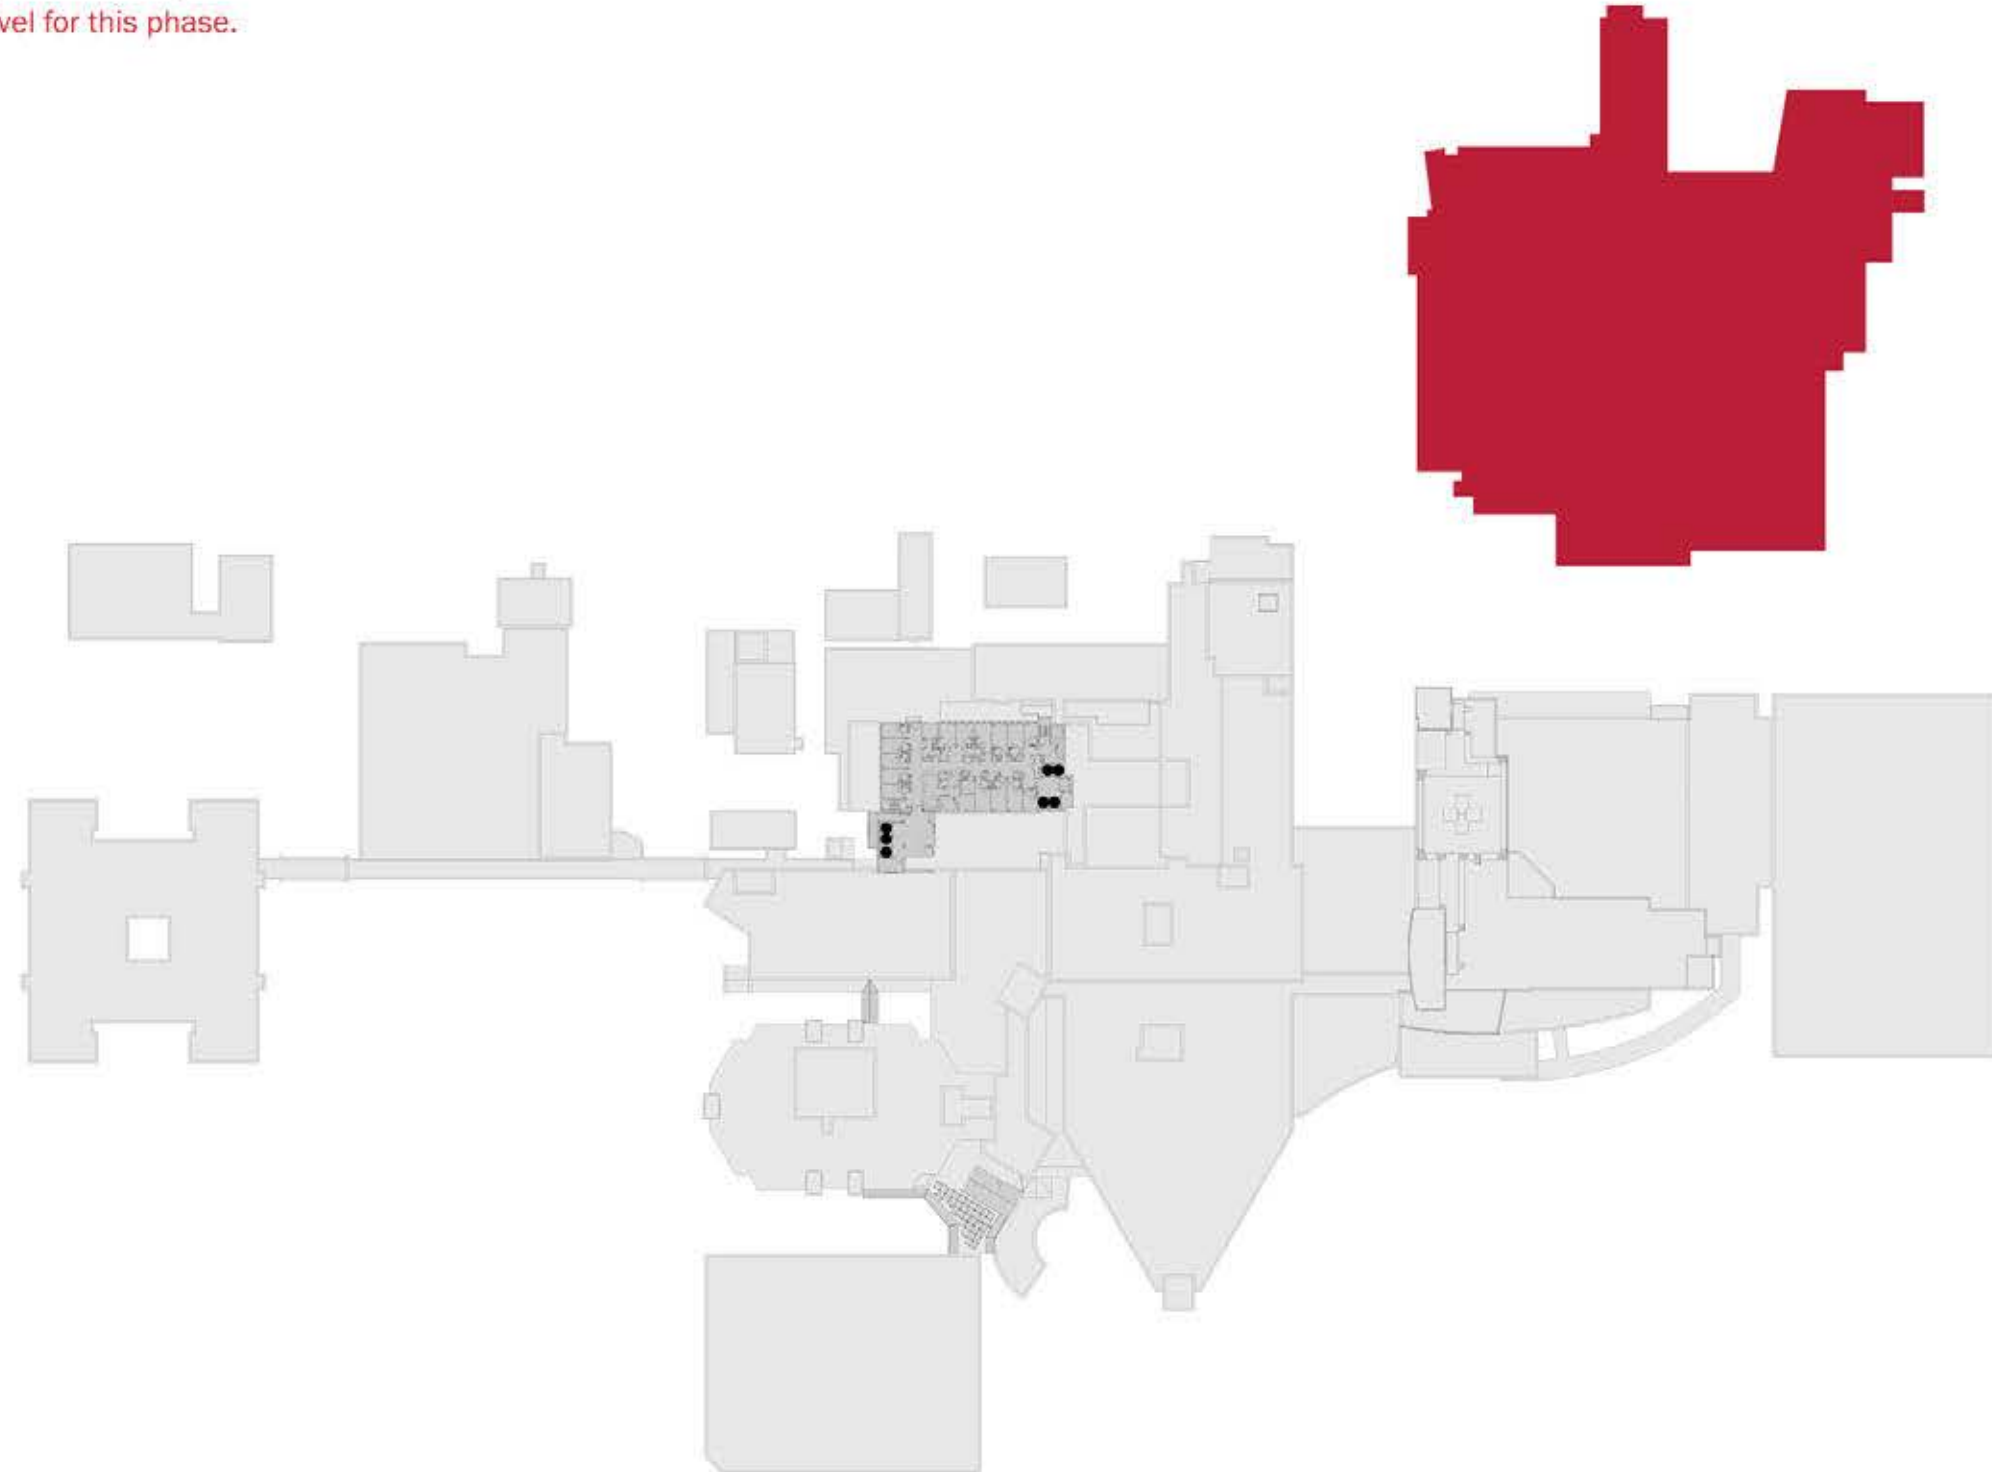

PHASING LEGEND

- RENOVATION
- NEW CONSTRUCTION
- CHANGE IN FUNCTION
- VACATED
- DEMOLITION

CIRCULATION

- PUBLIC ELEVATOR
- STAFF ELEVATOR
- MIXED ELEVATOR
- PUBLIC ENTRANCE
- SERVICE ENTRANCE

